



GOODWIN CONSULTING GROUP

**IMPROVEMENT AREA NO. 3
CITY OF DUBLIN
COMMUNITY FACILITIES DISTRICT NO. 2015-1
(DUBLIN CROSSING)**

**CFD TAX ADMINISTRATION REPORT
FISCAL YEAR 2024-25**

June 1, 2025

***Improvement Area No. 3
Community Facilities District No. 2015-1
CFD Tax Administration Report***

TABLE OF CONTENTS

<i>Section</i>	<i>Page</i>
Executive Summary	i
I. Introduction.....	1
II. Purpose of Report	2
III. Special Tax Requirement.....	3
IV. Special Tax Levy	4
V. Development Status	6
VI. Prepayments	7
VII. State Reporting Requirements	8
Appendix A – Summary of Fiscal Year 2024-25 Special Tax Levy	
Appendix B – Fiscal Year 2024-25 Special Tax Levy for Individual Assessor’s Parcels	
Appendix C – Rate and Method of Apportionment of Special Tax	
Appendix D – Boundary Map of Community Facilities District No. 2015-1	
Appendix E – Assessor’s Parcel Maps for Fiscal Year 2024-25	

EXECUTIVE SUMMARY

The following summary provides a brief overview of the main points from this report regarding Improvement Area No. 3 City of Dublin Community Facilities District No. 2015-1 (Dublin Crossing) (“Improvement Area No. 3”):

Fiscal Year 2024-25 Special Tax Levy

Number of Taxed Parcels	Total Special Tax Levy
217	\$1,468,830

For further detail regarding the special tax levy, or special tax rates, please refer to Section IV of this report.

Development Status for Fiscal Year 2024-25

Land Use Category	Residential Units	Units
Single Family Detached Property	Greater than 2,300 Square Feet	77 Units
	2,100 to 2,300 Square Feet	0 Units
	Less than 2,100 Square Feet	0 Units
Multi-Family Property	Greater than 1,800 Square Feet	198 Units
	1,600 to 1,800 Square Feet	12 Units
	Less than 1,600 Square Feet	0 Units

For more information regarding the status of development in Improvement Area No. 3, please see Section V of this report.

Outstanding Bonds Summary

Bonds	Original Principal	Amount Retired	Current Amount Outstanding
Series 2021 Bonds	\$26,000,000	\$440,000*	\$25,560,000*

** As of the date of this report.*

I. INTRODUCTION

Community Facilities District No. 2015-1

On June 2, 2015, the City Council of the City of Dublin (the “City”) established Community Facilities District No. 2015-1 (Dublin Crossing) (“CFD No. 2015-1” or “CFD”). In a landowner election held on the same day, the then-qualified landowner electors within CFD No. 2015-1 authorized the levy of a Mello-Roos special tax to pay for public infrastructure. The landowners also voted to incur bonded indebtedness, secured by special taxes levied in Improvement Area No. 3, in an amount not to exceed \$26,000,000.

The CFD was initially formed as a single improvement area, with the anticipated future phases of the Dublin Crossing Project designated as part of the future annexation area. On April 4, 2019, land planned for development as Phase 3 was annexed to Improvement Area No. 3. The current boundaries of Improvement Area No. 3 consists of approximately 9 taxable acres entitled to 287 residential units located at the northwest quadrant of Dublin Boulevard and Interstate 580.

The types of facilities to be funded by special tax revenues generally include: City public capital improvements, City-imposed impact fees, Dublin San Ramon Services District capital improvements and impact fees, Zone 7 capital improvements and impact fees, and private utility facilities.

The Mello-Roos Community Facilities Act of 1982

The reduction in property tax revenue that resulted from the passage of Proposition 13 in 1978 required public agencies and real estate developers to look for other means to fund public infrastructure. The funding available from traditional assessment districts was limited by certain requirements of the assessment acts, and it became clear that a more flexible funding tool was needed. In response, the California State Legislature approved the Mello-Roos Community Facilities Act of 1982 (the “Act”), which provides for the levy of a special tax within a defined geographic area, namely a community facilities district, if such a levy is approved by two-thirds of the qualified electors in the area. Community facilities districts can generate funding for a broad range of facilities, and special taxes can be allocated to property in any reasonable manner other than on an ad valorem basis.

A community facilities district is authorized to issue tax-exempt bonds that are secured by land within the district. If a parcel does not pay the special tax levied on it, a public agency can foreclose on the parcel and use the proceeds of the foreclosure sale to ensure that bondholders receive interest and principal payments on the bonds. Because bonds issued by a community facilities district are land-secured, there is no risk to a public agency’s general fund or taxing capacity. In addition, because the bonds are tax-exempt, they typically carry an interest rate that is lower than conventional construction financing.

II. PURPOSE OF REPORT

This CFD Tax Administration Report (the “Report”) presents findings from research and financial analysis performed by Goodwin Consulting Group, Inc. to determine the fiscal year 2024-25 special tax levy for Improvement Area No. 3. The Report is intended to provide information to interested parties regarding Improvement Area No. 3, including the current financial obligations of Improvement Area No. 3 and special taxes to be levied in fiscal year 2024-25. The Report also summarizes development activity as well as other pertinent information (e.g., prepayments) for Improvement Area No. 3.

The Report is organized into the following sections:

- **Section III** identifies the financial obligations of Improvement Area No. 3 for fiscal year 2024-25.
- **Section IV** provides a summary of the methodology that is used to apportion the special tax among parcels in Improvement Area No. 3.
- **Section V** summarizes the status of development within Improvement Area No. 3.
- **Section VI** identifies parcels, if any, that have prepaid their special tax obligation.
- **Section VII** provides a summary of state reporting requirements.

III. SPECIAL TAX REQUIREMENT

Pursuant to the Rate and Method of Apportionment of Special Tax (the “RMA”), which was adopted as an exhibit to the Resolution of Formation for CFD No. 2015-1, the Special Tax Requirement means the amount necessary in any fiscal year: (i) to pay principal and interest on Bonds that are due in the calendar year which begins in such fiscal year; (ii) to create and/or replenish reserve funds for the Bonds to the extent such replenishment has not been included in the computation of the Special Tax Requirement in a previous fiscal year; (iii) to cure any delinquencies in the payment of principal or interest on Bonds which have occurred in the prior fiscal year; (iv) to pay administrative expenses; and (v) to pay the cost of authorized facilities so long as the direct payment for authorized facilities does not increase the special taxes on Undeveloped Property. The Special Tax Requirement may be reduced in any fiscal year by: (a) interest earnings on or surplus balances in funds and accounts for the Bonds to the extent that such earnings or balances are available to apply against debt service pursuant to the Indenture or other legal document that sets forth these terms, (b) proceeds from the collection of penalties associated with delinquent special taxes, and (c) any other revenues available to pay debt service on the Bonds as determined by the administrator.

For fiscal year 2024-25, the Special Tax Requirement is \$1,468,830 and is calculated in the table below.

**Improvement Area No. 3
Community Facilities District No. 2015-1
Special Tax Requirement*
Fiscal Year 2024-25**

Debt Service – Series 2021 Bonds	\$1,227,988
Interest Payment – March 1, 2025	\$481,494
Interest Payment – September 1, 2025	\$481,494
Principal Payment – September 1, 2025	\$265,000
Administrative Expenses	\$64,783
Direct Funding of Facilities	\$176,060
Special Tax Requirement for Fiscal Year 2024-25	\$1,468,830

**Figures may not sum due to rounding*

IV. SPECIAL TAX LEVY

Special Tax Categories

Special taxes within Improvement Area No. 3 are levied pursuant to the methodology set forth in the RMA. Among other things, the RMA establishes various land use categories against which the special tax may be levied, the maximum special tax rates, and the methodology by which the special tax is applied. Each fiscal year, the administrator shall (i) categorize each Parcel of Taxable Property as Developed Property or Undeveloped Property, (ii) categorize each Parcel of Developed Property as Single Family Detached Property, Multi-Family Property, or Taxable Non-Residential Property, and (iii) determine if there is any Taxable Homeowners Association Property or Taxable Public Property. *Unless otherwise indicated, capitalized terms shall have the same meaning as set forth in the RMA, which is included in Appendix C of this Report.*

Maximum Special Tax Rates

The maximum special tax rates applicable to each land use category in Improvement Area No. 3 are set forth in Section C of the RMA. The percentage of the maximum special tax rates that will be levied on each land use category in fiscal year 2024-25 are determined by the method of apportionment included in Section F of the RMA. The table in Appendix A identifies the fiscal year 2024-25 maximum special tax rates and actual special tax rates for Taxable Property in Improvement Area No. 3.

Apportionment of Special Taxes

The amount of special tax that is apportioned to each parcel is determined through application of Section F of the RMA. Once the Special Tax Requirement for the fiscal year is determined, the following steps prioritize the order in which properties are taxed.

First, in all fiscal years prior to the earlier of (i) the funding of all the authorized facilities or (ii) the fifteenth fiscal year in which a Special Tax is levied on parcels in Improvement Area No. 3, the maximum special tax shall be levied on all parcels of Developed Property. After the fiscal year in which the earlier of the two dates set forth above occurs, the special tax shall be levied proportionately on each parcel of Developed Property, up to 100% of the maximum special tax until the amount levied is equal to the Special Tax Requirement. If additional revenue is needed after the first step, and after applying capitalized interest to reduce the Special Tax Requirement, the special tax shall be levied proportionately on each parcel of Undeveloped Property up to 100% of the maximum special tax. If additional revenue is still needed after the first two steps are completed, the special tax shall be levied proportionately on each parcel of Taxable Homeowners Association Property up to 100% of the maximum special tax. Finally, if additional revenue is still needed to meet the Special Tax Requirement after the first three steps, the special tax shall be levied proportionately on each parcel of Taxable Public Property up to 100% of the maximum special tax assigned to each parcel.

The special tax roll, which identifies the special tax to be levied against each parcel in Improvement Area No. 3 in fiscal year 2024-25, is provided in Appendix B of this Report.

V. DEVELOPMENT STATUS

As of June 30, 2024, there are 217 parcels that have issued building permits, for the fiscal year 2024-25 special tax levy. Based on the current status of development in Improvement Area No. 3, the following table summarizes the allocation of parcels to the special tax categories established in the RMA:

**Improvement Area No. 3
Community Facilities District No. 2015-1
Allocation to Special Tax Categories
Fiscal Year 2024-25**

Land Use Category	Square Footage Category	Units/Acres
Single Family Detached Property	Residential Units greater than 2,300 Square Feet	77 Units
	Residential Units 2,100 to 2,300 Square Feet	0 Units
	Residential Units less than 2,100 Square Feet	0 Units
Multi-Family Property	Residential Units greater than 1,800 Square Feet	198 Units
	Residential Units 1,600 to 1,800 Square Feet	12 Units
	Residential Units Less than 1,600 Square Feet	0 Units
Undeveloped Property	N/A	0.0 Acres
Taxable Non-Residential Property	N/A	0.0 Acres
Taxable Homeowners Association Property	N/A	0.0 Acres
Taxable Public Property	N/A	0.0 Acres

VI. PREPAYMENTS

As of June 30, 2024, no property owner in Improvement Area No. 3 has prepaid his/her special tax obligation; therefore, all parcels of taxable property are subject to the special tax levy for fiscal year 2024-25 pursuant to the RMA.

VII. STATE REPORTING REQUIREMENTS

Senate Bill No. 165

On September 18, 2000, former Governor Gray Davis signed Senate Bill 165 which enacted the Local Agency Special Tax and Bond Accountability Act. In approving the bill, the Legislature declared that local agencies need to demonstrate to the voters that special taxes and bond proceeds are being spent on the facilities and services for which they were intended. To further this objective, the Legislature added Sections 50075.3 and 53411 to the California Government Code setting forth annual reporting requirements relative to special taxes collected and bonds issued by a local public agency. Pursuant to the Sections 50075.3 and 53411, the “chief fiscal officer” of the public agency will, by January 1, 2002, and at least once a year thereafter, file a report with the City setting forth (i) the amount of special taxes that have been collected and expended; (ii) the status of any project required or authorized to be funded by the special taxes; (iii) if bonds have been issued, the amount of bonds that have been collected and expended; and (iv) if bonds have been issued, the status of any project required or authorized to be funded from bond proceeds.

Assembly Bill No. 1666

On July 25, 2016, Governor Jerry Brown signed Assembly Bill No. 1666, adding Section 53343.2 to the California Government Code (“GC”). The bill enhances the transparency of community facilities districts by requiring that certain reports be accessible on a local agency’s web site. Pursuant to Section 53343.2, a local agency that has a web site shall, within seven months after the last day of each fiscal year of the district, display prominently on its web site the following information:

Item (a): A copy of an annual report, if requested, pursuant to GC Section 53343.1. The report required by Section 53343.1 includes CFD budgetary information for the prior fiscal year and is only prepared by a community facilities district at the request of a person who resides in or owns property in the community facilities district. If the annual report has not been requested to be prepared, then a posting to the web site would not be necessary.

Item (b): A copy of the report provided to the California Debt and Investment Advisory Commission (“CDIAC”) pursuant to GC Section 53359.5. Under Section 53359.5, local agencies must provide CDIAC with the following: (i) notice of proposed sale of bonds; (ii) annual reports on the fiscal status of bonded districts; and (iii) notice of any failure to pay debt service on bonds, or of any draw on a reserve fund to pay debt service on bonds.

Item (c): A copy of the report provided to the State Controller’s Office pursuant to GC Section 12463.2. This section refers to the parcel tax portion of a local agency’s Financial Transactions Report that is prepared for the State Controller’s Office annually. Note that school districts are not subject to the reporting required by GC Section 12463.2.

Assembly Bill No. 1483

On October 9, 2019, Governor Gavin Newsom signed Assembly Bill No. 1483, adding Section 65940.1 to the California Government Code. The law requires that a city, county, or special district that has an internet website, maintain on its website a current schedule of fees, exactions, and affordability requirements imposed by the public agency on all housing development projects. Pursuant to Section 65940.1, the definition of an exaction includes a special tax levied pursuant to the Mello-Roos Community Facilities Act.

Assembly Bill No. 1483 defines a housing development project as consisting of (a) residential units only; or (b) mixed-use developments consisting of residential and non-residential land uses with at least two-thirds of the square footage designated for residential use; or (c) transitional housing or supportive housing. Assembly Bill No. 1483 also requires a city, county, or special district to update this information on their website within 30 days of any changes made to the information.

APPENDIX A

Summary of Fiscal Year 2024-25 Special Tax Levy

Improvement Area No. 3
City of Dublin
Community Facilities District No. 2015-1
(Dublin Crossing)
Fiscal Year 2024-25 Special Tax Levy Summary

Land Use Category	Units/ Acres	FY 2024-25 Maximum Special Tax Rate	FY 2024-25 Actual Special Tax Rate	FY 2024-25 Total Special Tax Levy
Single Family Detached Property		<i>(per Residential Unit)</i>		
Greater than 2,300 Square Feet	77 Units	\$5,830	\$5,830	\$448,884
2,100 to 2,300 Square Feet	0 Units	\$5,411	\$5,411	\$0
Less than 2,100 Square Feet	0 Units	\$4,988	\$4,988	\$0
Multi-Family Property		<i>(per Residential Unit)</i>		
Greater than 1,800 Square Feet	198 Units	\$4,884	\$4,884	\$967,099
1,600 to 1,800 Square Feet	12 Units	\$4,404	\$4,404	\$52,847
Less than 1,600 Square Feet	0 Units	\$3,912	\$3,912	\$0
		<i>(per Acre)</i>		
Undeveloped Property	0.0 Acres	\$227,546	\$0	\$0
Taxable Non-Residential Property	0.0 Acres	\$227,546	\$0	\$0
Taxable Homeowners Association Property	0.0 Acres	\$227,546	\$0	\$0
Taxable Public Property	0.0 Acres	\$227,546	\$0	\$0
Total Fiscal Year 2024-25 Special Tax Levy				\$1,468,830

Source: Goodwin Consulting Group, Inc.

APPENDIX B

*Fiscal Year 2024-25 Special Tax Levy
for Individual Assessor's Parcels*

**Improvement Area No. 3
City of Dublin
CFD No. 2015-1 (Dublin Crossing)
Fiscal Year 2024-25 Special Tax Levy**

Assessor's Parcel Number	Development Status	FY 2024-25 Maximum Special Tax	FY 2024-25 Actual Special Tax
986 -0057-091-00	Exempt	\$0	\$0
986 -0057-092-00	Exempt	\$0	\$0
986 -0057-093-00	Exempt	\$0	\$0
986 -0057-094-00	Exempt	\$0	\$0
986 -0057-095-00	Exempt	\$0	\$0
986 -0057-096-00	Exempt	\$0	\$0
986 -0057-097-00	Exempt	\$0	\$0
986 -0057-098-00	Exempt	\$0	\$0
986 -0057-099-00	Exempt	\$0	\$0
986 -0057-100-00	Exempt	\$0	\$0
986 -0057-101-00	Exempt	\$0	\$0
986 -0057-102-00	Exempt	\$0	\$0
986 -0057-103-00	Exempt	\$0	\$0
986 -0057-104-00	Exempt	\$0	\$0
986 -0057-105-00	Developed	\$5,830	\$5,830
986 -0057-106-00	Developed	\$5,830	\$5,830
986 -0057-107-00	Developed	\$5,830	\$5,830
986 -0057-108-00	Developed	\$5,830	\$5,830
986 -0057-109-00	Developed	\$5,830	\$5,830
986 -0057-110-00	Developed	\$5,830	\$5,830
986 -0057-111-00	Developed	\$5,830	\$5,830
986 -0057-112-00	Developed	\$5,830	\$5,830
986 -0057-113-00	Developed	\$5,830	\$5,830
986 -0057-114-00	Developed	\$5,830	\$5,830
986 -0057-115-00	Developed	\$5,830	\$5,830
986 -0057-116-00	Developed	\$5,830	\$5,830
986 -0057-117-00	Developed	\$5,830	\$5,830
986 -0057-118-00	Developed	\$5,830	\$5,830
986 -0057-119-00	Developed	\$5,830	\$5,830
986 -0057-120-00	Developed	\$5,830	\$5,830
986 -0057-121-00	Developed	\$5,830	\$5,830
986 -0057-122-00	Developed	\$5,830	\$5,830
986 -0057-123-00	Developed	\$5,830	\$5,830
986 -0057-124-00	Developed	\$5,830	\$5,830
986 -0057-125-00	Developed	\$5,830	\$5,830
986 -0057-126-00	Developed	\$5,830	\$5,830
986 -0057-127-00	Developed	\$5,830	\$5,830
986 -0057-128-00	Developed	\$5,830	\$5,830
986 -0057-129-00	Developed	\$5,830	\$5,830
986 -0057-130-00	Developed	\$5,830	\$5,830
986 -0057-131-00	Developed	\$5,830	\$5,830
986 -0057-132-00	Developed	\$5,830	\$5,830

Improvement Area No. 3
City of Dublin
CFD No. 2015-1 (Dublin Crossing)
Fiscal Year 2024-25 Special Tax Levy

Assessor's Parcel Number	Development Status	FY 2024-25 Maximum Special Tax	FY 2024-25 Actual Special Tax
986 -0057-133-00	Developed	\$5,830	\$5,830
986 -0057-134-00	Developed	\$5,830	\$5,830
986 -0057-135-00	Developed	\$5,830	\$5,830
986 -0057-136-00	Developed	\$5,830	\$5,830
986 -0057-137-00	Developed	\$5,830	\$5,830
986 -0057-138-00	Developed	\$5,830	\$5,830
986 -0057-139-00	Developed	\$5,830	\$5,830
986 -0057-140-00	Developed	\$5,830	\$5,830
986 -0057-141-00	Developed	\$5,830	\$5,830
986 -0063-014-00	Exempt	\$0	\$0
986 -0063-015-00	Exempt	\$0	\$0
986 -0063-016-00	Exempt	\$0	\$0
986 -0063-068-00	Developed	\$4,884	\$4,884
986 -0063-069-00	Developed	\$4,884	\$4,884
986 -0063-070-00	Developed	\$4,884	\$4,884
986 -0063-071-00	Developed	\$4,404	\$4,404
986 -0063-072-00	Developed	\$4,404	\$4,404
986 -0063-073-00	Developed	\$4,884	\$4,884
986 -0063-074-00	Developed	\$4,884	\$4,884
986 -0063-075-00	Developed	\$4,884	\$4,884
986 -0063-076-00	Exempt	\$0	\$0
986 -0063-077-00	Developed	\$4,884	\$4,884
986 -0063-078-00	Developed	\$4,884	\$4,884
986 -0063-079-00	Developed	\$4,884	\$4,884
986 -0063-080-00	Developed	\$4,404	\$4,404
986 -0063-081-00	Developed	\$4,404	\$4,404
986 -0063-082-00	Developed	\$4,884	\$4,884
986 -0063-083-00	Developed	\$4,884	\$4,884
986 -0063-084-00	Developed	\$4,884	\$4,884
986 -0063-085-00	Exempt	\$0	\$0
986 -0063-086-00	Developed	\$4,884	\$4,884
986 -0063-087-00	Developed	\$4,884	\$4,884
986 -0063-088-00	Developed	\$4,884	\$4,884
986 -0063-089-00	Developed	\$4,404	\$4,404
986 -0063-090-00	Developed	\$4,404	\$4,404
986 -0063-091-00	Developed	\$4,884	\$4,884
986 -0063-092-00	Developed	\$4,884	\$4,884
986 -0063-093-00	Developed	\$4,884	\$4,884
986 -0063-094-00	Exempt	\$0	\$0
986 -0063-095-00	Developed	\$4,884	\$4,884
986 -0063-096-00	Developed	\$4,884	\$4,884
986 -0063-097-00	Developed	\$4,884	\$4,884

Improvement Area No. 3
City of Dublin
CFD No. 2015-1 (Dublin Crossing)
Fiscal Year 2024-25 Special Tax Levy

Assessor's Parcel Number	Development Status	FY 2024-25 Maximum Special Tax	FY 2024-25 Actual Special Tax
986 -0063-098-00	Developed	\$4,404	\$4,404
986 -0063-099-00	Developed	\$4,404	\$4,404
986 -0063-100-00	Developed	\$4,884	\$4,884
986 -0063-101-00	Developed	\$4,884	\$4,884
986 -0063-102-00	Developed	\$4,884	\$4,884
986 -0063-103-00	Exempt	\$0	\$0
986 -0063-104-00	Developed	\$4,884	\$4,884
986 -0063-105-00	Developed	\$4,884	\$4,884
986 -0063-106-00	Developed	\$4,884	\$4,884
986 -0063-107-00	Developed	\$4,404	\$4,404
986 -0063-108-00	Developed	\$4,404	\$4,404
986 -0063-109-00	Developed	\$4,884	\$4,884
986 -0063-110-00	Developed	\$4,884	\$4,884
986 -0063-111-00	Developed	\$4,884	\$4,884
986 -0063-112-00	Exempt	\$0	\$0
986 -0063-122-00	Developed	\$4,884	\$4,884
986 -0063-123-00	Developed	\$4,884	\$4,884
986 -0063-124-00	Developed	\$4,884	\$4,884
986 -0063-125-00	Developed	\$4,404	\$4,404
986 -0063-126-00	Developed	\$4,404	\$4,404
986 -0063-127-00	Developed	\$4,884	\$4,884
986 -0063-128-00	Developed	\$4,884	\$4,884
986 -0063-129-00	Developed	\$4,884	\$4,884
986 -0063-130-00	Exempt	\$0	\$0
986 -0066-002-00	Exempt	\$0	\$0
986 -0066-003-00	Exempt	\$0	\$0
986 -0066-004-00	Exempt	\$0	\$0
986 -0066-005-00	Exempt	\$0	\$0
986 -0066-006-00	Exempt	\$0	\$0
986 -0066-007-00	Exempt	\$0	\$0
986 -0066-008-00	Exempt	\$0	\$0
986 -0066-009-00	Exempt	\$0	\$0
986 -0066-010-00	Exempt	\$0	\$0
986 -0066-011-00	Exempt	\$0	\$0
986 -0066-012-00	Exempt	\$0	\$0
986 -0066-013-00	Exempt	\$0	\$0
986 -0066-014-00	Exempt	\$0	\$0
986 -0066-015-00	Exempt	\$0	\$0
986 -0066-016-00	Developed	\$29,306	\$29,306
986 -0066-017-00	Developed	\$29,306	\$29,306
986 -0066-018-00	Developed	\$29,306	\$29,306
986 -0066-019-00	Developed	\$29,306	\$29,306

Improvement Area No. 3
City of Dublin
CFD No. 2015-1 (Dublin Crossing)
Fiscal Year 2024-25 Special Tax Levy

Assessor's Parcel Number	Development Status	FY 2024-25 Maximum Special Tax	FY 2024-25 Actual Special Tax
986 -0066-020-00	Developed	\$29,306	\$29,306
986 -0066-021-00	Developed	\$29,306	\$29,306
986 -0066-022-00	Developed	\$29,306	\$29,306
986 -0066-023-00	Developed	\$29,306	\$29,306
986 -0066-024-00	Developed	\$29,306	\$29,306
986 -0066-025-00	Developed	\$29,306	\$29,306
986 -0066-026-00	Developed	\$29,306	\$29,306
986 -0066-027-00	Developed	\$29,306	\$29,306
986 -0066-028-00	Developed	\$29,306	\$29,306
986 -0066-029-00	Developed	\$29,306	\$29,306
986 -0066-044-00	Developed	\$4,884	\$4,884
986 -0066-045-00	Developed	\$4,884	\$4,884
986 -0066-046-00	Developed	\$4,884	\$4,884
986 -0066-047-00	Developed	\$4,884	\$4,884
986 -0066-048-00	Developed	\$4,884	\$4,884
986 -0066-049-00	Developed	\$4,884	\$4,884
986 -0066-050-00	Exempt	\$0	\$0
986 -0066-051-00	Developed	\$4,884	\$4,884
986 -0066-052-00	Developed	\$4,884	\$4,884
986 -0066-053-00	Developed	\$4,884	\$4,884
986 -0066-054-00	Developed	\$4,884	\$4,884
986 -0066-055-00	Developed	\$4,884	\$4,884
986 -0066-056-00	Developed	\$4,884	\$4,884
986 -0066-057-00	Exempt	\$0	\$0
986 -0066-058-00	Developed	\$4,884	\$4,884
986 -0066-059-00	Developed	\$4,884	\$4,884
986 -0066-060-00	Developed	\$4,884	\$4,884
986 -0066-061-00	Developed	\$4,884	\$4,884
986 -0066-062-00	Developed	\$4,884	\$4,884
986 -0066-063-00	Developed	\$4,884	\$4,884
986 -0066-064-00	Exempt	\$0	\$0
986 -0066-065-00	Developed	\$4,884	\$4,884
986 -0066-066-00	Developed	\$4,884	\$4,884
986 -0066-067-00	Developed	\$4,884	\$4,884
986 -0066-068-00	Developed	\$4,884	\$4,884
986 -0066-069-00	Developed	\$4,884	\$4,884
986 -0066-070-00	Developed	\$4,884	\$4,884
986 -0066-071-00	Exempt	\$0	\$0
986 -0066-072-00	Developed	\$4,884	\$4,884
986 -0066-073-00	Developed	\$4,884	\$4,884
986 -0066-074-00	Developed	\$4,884	\$4,884
986 -0066-075-00	Developed	\$4,884	\$4,884

Improvement Area No. 3
City of Dublin
CFD No. 2015-1 (Dublin Crossing)
Fiscal Year 2024-25 Special Tax Levy

Assessor's Parcel Number	Development Status	FY 2024-25 Maximum Special Tax	FY 2024-25 Actual Special Tax
986 -0066-076-00	Developed	\$4,884	\$4,884
986 -0066-077-00	Developed	\$4,884	\$4,884
986 -0066-078-00	Exempt	\$0	\$0
986 -0066-079-00	Developed	\$4,884	\$4,884
986 -0066-080-00	Developed	\$4,884	\$4,884
986 -0066-081-00	Developed	\$4,884	\$4,884
986 -0066-082-00	Developed	\$4,884	\$4,884
986 -0066-083-00	Developed	\$4,884	\$4,884
986 -0066-084-00	Developed	\$4,884	\$4,884
986 -0066-085-00	Exempt	\$0	\$0
986 -0066-086-00	Developed	\$4,884	\$4,884
986 -0066-087-00	Developed	\$4,884	\$4,884
986 -0066-088-00	Developed	\$4,884	\$4,884
986 -0066-089-00	Developed	\$4,884	\$4,884
986 -0066-090-00	Developed	\$4,884	\$4,884
986 -0066-091-00	Developed	\$4,884	\$4,884
986 -0066-092-00	Exempt	\$0	\$0
986 -0066-093-00	Developed	\$4,884	\$4,884
986 -0066-094-00	Developed	\$4,884	\$4,884
986 -0066-095-00	Developed	\$4,884	\$4,884
986 -0066-096-00	Developed	\$4,884	\$4,884
986 -0066-097-00	Exempt	\$0	\$0
986 -0066-098-00	Developed	\$4,884	\$4,884
986 -0066-099-00	Developed	\$4,884	\$4,884
986 -0066-100-00	Developed	\$4,884	\$4,884
986 -0066-101-00	Developed	\$4,884	\$4,884
986 -0066-102-00	Exempt	\$0	\$0
986 -0066-103-00	Developed	\$4,884	\$4,884
986 -0066-104-00	Developed	\$4,884	\$4,884
986 -0066-105-00	Developed	\$4,884	\$4,884
986 -0066-106-00	Developed	\$4,884	\$4,884
986 -0066-107-00	Exempt	\$0	\$0
986 -0066-108-00	Developed	\$4,884	\$4,884
986 -0066-109-00	Developed	\$4,884	\$4,884
986 -0066-110-00	Developed	\$4,884	\$4,884
986 -0066-111-00	Developed	\$4,884	\$4,884
986 -0066-112-00	Developed	\$4,884	\$4,884
986 -0066-113-00	Developed	\$4,884	\$4,884
986 -0066-114-00	Exempt	\$0	\$0
986 -0066-115-00	Developed	\$4,884	\$4,884
986 -0066-116-00	Developed	\$4,884	\$4,884
986 -0066-117-00	Developed	\$4,884	\$4,884

Improvement Area No. 3
City of Dublin
CFD No. 2015-1 (Dublin Crossing)
Fiscal Year 2024-25 Special Tax Levy

Assessor's Parcel Number	Development Status	FY 2024-25 Maximum Special Tax	FY 2024-25 Actual Special Tax
986 -0066-118-00	Developed	\$4,884	\$4,884
986 -0066-119-00	Developed	\$4,884	\$4,884
986 -0066-120-00	Developed	\$4,884	\$4,884
986 -0066-121-00	Exempt	\$0	\$0
986 -0066-122-00	Developed	\$4,884	\$4,884
986 -0066-123-00	Developed	\$4,884	\$4,884
986 -0066-124-00	Developed	\$4,884	\$4,884
986 -0066-125-00	Developed	\$4,884	\$4,884
986 -0066-126-00	Developed	\$4,884	\$4,884
986 -0066-127-00	Developed	\$4,884	\$4,884
986 -0066-128-00	Exempt	\$0	\$0
986 -0066-129-00	Developed	\$4,884	\$4,884
986 -0066-130-00	Developed	\$4,884	\$4,884
986 -0066-131-00	Developed	\$4,884	\$4,884
986 -0066-132-00	Developed	\$4,884	\$4,884
986 -0066-133-00	Developed	\$4,884	\$4,884
986 -0066-134-00	Developed	\$4,884	\$4,884
986 -0066-135-00	Exempt	\$0	\$0
986 -0069-001-00	Exempt	\$0	\$0
986 -0071-001-00	Exempt	\$0	\$0
986 -0071-002-00	Exempt	\$0	\$0
986 -0071-003-00	Exempt	\$0	\$0
986 -0071-004-00	Exempt	\$0	\$0
986 -0071-005-00	Exempt	\$0	\$0
986 -0071-006-00	Exempt	\$0	\$0
986 -0071-007-00	Exempt	\$0	\$0
986 -0071-008-00	Exempt	\$0	\$0
986 -0071-009-00	Developed	\$5,830	\$5,830
986 -0071-010-00	Developed	\$5,830	\$5,830
986 -0071-011-00	Developed	\$5,830	\$5,830
986 -0071-012-00	Developed	\$5,830	\$5,830
986 -0071-013-00	Developed	\$5,830	\$5,830
986 -0071-014-00	Developed	\$5,830	\$5,830
986 -0071-015-00	Developed	\$5,830	\$5,830
986 -0071-016-00	Developed	\$5,830	\$5,830
986 -0071-017-00	Developed	\$5,830	\$5,830
986 -0071-018-00	Developed	\$5,830	\$5,830
986 -0071-019-00	Developed	\$5,830	\$5,830
986 -0071-020-00	Developed	\$5,830	\$5,830
986 -0071-021-00	Developed	\$5,830	\$5,830
986 -0071-022-00	Developed	\$5,830	\$5,830
986 -0071-023-00	Developed	\$5,830	\$5,830

**Improvement Area No. 3
City of Dublin
CFD No. 2015-1 (Dublin Crossing)
Fiscal Year 2024-25 Special Tax Levy**

Assessor's Parcel Number	Development Status	FY 2024-25 Maximum Special Tax	FY 2024-25 Actual Special Tax
986 -0071-024-00	Developed	\$5,830	\$5,830
986 -0071-025-00	Developed	\$5,830	\$5,830
986 -0071-026-00	Developed	\$5,830	\$5,830
986 -0071-027-00	Developed	\$5,830	\$5,830
986 -0071-028-00	Developed	\$5,830	\$5,830
986 -0071-029-00	Developed	\$5,830	\$5,830
986 -0071-030-00	Developed	\$5,830	\$5,830
986 -0071-031-00	Developed	\$5,830	\$5,830
986 -0071-032-00	Developed	\$5,830	\$5,830
986 -0071-033-00	Developed	\$5,830	\$5,830
986 -0071-034-00	Developed	\$5,830	\$5,830
986 -0071-035-00	Developed	\$5,830	\$5,830
986 -0071-036-00	Developed	\$5,830	\$5,830
986 -0071-037-00	Developed	\$5,830	\$5,830
986 -0071-038-00	Developed	\$5,830	\$5,830
986 -0071-039-00	Developed	\$5,830	\$5,830
986 -0071-040-00	Developed	\$5,830	\$5,830
986 -0071-041-00	Developed	\$5,830	\$5,830
986 -0071-042-00	Developed	\$5,830	\$5,830
986 -0071-043-00	Developed	\$5,830	\$5,830
986 -0071-044-00	Developed	\$5,830	\$5,830
986 -0071-045-00	Developed	\$5,830	\$5,830
986 -0071-046-00	Developed	\$5,830	\$5,830
986 -0071-047-00	Developed	\$5,830	\$5,830
986 -0071-048-00	Developed	\$5,830	\$5,830

Total Special Tax Levy for Fiscal Year 2024-25

\$1,468,830

Source: Goodwin Consulting Group, Inc.

APPENDIX C

Rate and Method of Apportionment of Special Tax

EXHIBIT D

IMPROVEMENT AREA NO. 3 CITY OF DUBLIN COMMUNITY FACILITIES DISTRICT NO. 2015-1 (DUBLIN CROSSING)

RATE AND METHOD OF APPORTIONMENT OF SPECIAL TAX

A Special Tax applicable to each Assessor's Parcel in Improvement Area No. 3 of the City of Dublin Community Facilities District No. 2015-1 (Dublin Crossing) shall be levied and collected according to the tax liability determined by the City or its designee, through the application of the appropriate amount or rate for Taxable Property, as described herein. All of the property in Improvement Area No. 3 of the CFD, unless exempted by law or by the provisions of Section H herein, shall be taxed for the purposes, to the extent, and in the manner herein provided, including property subsequently annexed to Improvement Area No. 3.

A. DEFINITIONS

The terms hereinafter set forth have the following meanings:

"Acre" or "Acreage" means the land area of an Assessor's Parcel as shown on an Assessor's Parcel Map, or if the land area is not shown on an Assessor's Parcel Map, the land area shown on the applicable Final Map or other parcel map recorded at the County Recorder's Office.

"Act" means the Mello-Roos Community Facilities Act of 1982, as amended, being Chapter 2.5, (commencing with Section 53311), Division 2 of Title 5 of the Government Code of the State of California.

"Administrative Expenses" means any or all of the following: the fees and expenses of any fiscal agent or trustee (including any fees or expenses of its counsel) employed in connection with any Bonds, and the expenses of the City in carrying out its duties with respect to Improvement Area No. 3 and the Bonds, including, but not limited to, the levy and collection of the Special Tax, the fees and expenses of its counsel, charges levied by the County in connection with the levy and collection of Special Taxes, costs related to property owner inquiries regarding the Special Tax, amounts needed to pay rebate to the federal government with respect to Bonds, costs associated with complying with continuing disclosure requirements under the California Government Code and Rule 15c2-12 of the Securities and Exchange Act of 1934 with respect to the Bonds and the Special Tax, and all other costs and expenses of the City in any way related to the establishment or administration of Improvement Area No. 3.

"Administrator" shall mean the person or firm designated by the City to administer the Special Tax according to this RMA.

“Assessor’s Parcel” or **“Parcel”** means a lot or parcel shown on an Assessor’s Parcel Map with an assigned Assessor’s Parcel number.

“Assessor’s Parcel Map” means an official map of the County Assessor designating Parcels by Assessor’s Parcel number.

“Authorized Facilities” means those facilities that are authorized to be funded by CFD No. 2015-1.

“Bonds” means bonds or other debt (as defined in the Act), whether in one or more series, issued, or assumed by Improvement Area No. 3 to fund Authorized Facilities.

“Buffer Release” shall occur at such time as the Administrator determines that (i) the Final Bond Sale has occurred, and (ii) the sum of the Maximum Special Taxes that can be collected from all Parcels of Developed Property, combined with (A) the Maximum Special Taxes that would be generated if the Residential Units expected to be built on all remaining Parcels of Single Family Detached Property are assumed to fall within the smallest Square Footage Category for Single Family Detached Property, and (B) the Maximum Special Taxes that would be generated if the Residential Units expected to be built on all remaining Parcels of Multi-Family Property are assumed to fall within the smallest Square Footage Category for Multi-Family Property, is sufficient to provide the Required Coverage for Improvement Area No. 3. To estimate the number of remaining Residential Units, the Administrator shall reference current Final Maps, condominium plans, site plans, and other such development plans. After making such determination, the Special Tax Buffer shall no longer be needed, and such amount shall be available to factor into future calculations of debt service coverage.

“Building Permit” means a permit that allows for vertical construction of a Residential Unit or a building with multiple Residential Units, and shall not include a separate permit issued for construction of the foundation thereof.

“Capitalized Interest” means funds in any capitalized interest account available to pay debt service on Bonds.

“CFD” or **“CFD No. 2015-1”** means City of Dublin Community Facilities District No. 2015-1 (Dublin Crossing).

“CFD Formation” means the date on which the Resolution of Formation to form Improvement Area No. 3 was adopted by the City Council.

“City” means the City of Dublin.

“City Council” means the City Council of the City of Dublin, acting as the legislative body of CFD No. 2015-1.

“County” means the County of Alameda.

“Developed Property” means, in any Fiscal Year, all Parcels of Single Family Detached Property, Multi-Family Property, and Taxable Non-Residential Property for which a Building Permit was issued prior to June 30 of the preceding Fiscal Year.

“Development Class” means, individually, Developed Property and Undeveloped Property.

“Expected Land Uses” means the total number of Residential Units expected within Improvement Area No. 3 at the time of CFD Formation, as identified in Attachment 1 of this RMA. Pursuant to Sections D and E of this RMA, the Administrator shall update Attachment 1 each time there is a Land Use Change or property annexes into Improvement Area No. 3.

“Expected Maximum Special Tax Revenues” means the amount of annual revenue that would be available if the Maximum Special Tax was levied on the Expected Land Uses. The Expected Maximum Special Tax Revenue as of CFD Formation is shown in Attachment 1, and such amount may be adjusted pursuant to Sections D and E of this RMA, or if Parcels within the CFD prepay all or a portion of the Special Tax obligation.

“Final Bond Sale” means the last series of Bonds that will be issued on behalf of Improvement Area No. 3 (excluding any Bond refundings), as determined by the City.

“Final Map” means a final map, or portion thereof, recorded by the County pursuant to the Subdivision Map Act (California Government Code Section 66410 et seq.) that creates lots which do not need to be further subdivided prior to issuance of a building permit for a residential structure. The term “Final Map” shall not include any Assessor’s Parcel map or subdivision map, or portion thereof, that does not create lots that are in their final configuration, including Assessor’s Parcels that are designated as remainder parcels.

“Fiscal Year” means the period starting July 1 and ending on the following June 30.

“Future Annexation Area” means that geographic area that, at the time of CFD Formation, was considered potential annexation area for the CFD and which was, therefore, identified as “future annexation area” on the recorded CFD boundary map. Such designation does not mean that any or all of the Future Annexation Area will annex into Improvement Area No. 3, but should property designated as Future Annexation Area choose to annex, the annexation may be processed pursuant to the streamlined annexation procedures provided in the Act.

“Homeowners Association” means the homeowners association, including any master or sub-association, that provides services to, and collects dues, fees, or charges from, property within Improvement Area No. 3.

“Homeowners Association Property” means any property within the boundaries of Improvement Area No. 3 that is owned in fee or by easement by the Homeowners Association, not including any such property that is located directly under a residential structure.

“Improvement Area No. 3” means Improvement Area No. 3 of the City of Dublin Community Facilities District No. 2015-1 (Dublin Crossing).

“Indenture” means the bond indenture, fiscal agent agreement, trust agreement, resolution or other instrument pursuant to which Bonds are issued, as modified, amended, and/or supplemented from time to time, and any instrument replacing or supplementing the same.

“Land Use Change” means a proposed or approved change to the Expected Land Uses within Improvement Area No. 3 after CFD Formation.

“Maximum Special Tax” means the greatest amount of Special Tax that can be levied on an Assessor’s Parcel in any Fiscal Year determined in accordance with Section C below.

“Maximum Special Tax Revenue” means the aggregate Maximum Special Tax that can be levied on all Parcels of Taxable Property within Improvement Area No. 3 in any given Fiscal Year.

“Multi-Family Property” means, in any Fiscal Year, all Parcels for which a Building Permit was issued for construction of a residential structure consisting of two or more Residential Units that share common walls.

“Net Expected Maximum Special Tax Revenues” means the Expected Maximum Special Tax Revenues less the Special Tax Buffer.

“Non-Residential Property” means, in any Fiscal Year, all Parcels of Developed Property within the boundaries of Improvement Area No. 3 that are not Single Family Detached Property, Homeowner Association Property, Multi-Family Property, or Public Property, as defined herein.

“Proportionately” means, for Developed Property, that the ratio of the actual Special Tax levied in any Fiscal Year to the Maximum Special Tax authorized to be levied in that Fiscal Year is equal for all Parcels of Developed Property. For Undeveloped Property, “Proportionately” means that the ratio of the actual Special Tax levied to the Maximum Special Tax authorized to be levied is equal for all Parcels of Undeveloped Property. For Taxable Non-Residential Property, “Proportionately” means that the ratio of the actual Special Tax levied to the Maximum Special Tax is equal for all Parcels of Taxable Non-Residential Property. For Taxable Homeowners Association Property, “Proportionately” means that the ratio of the actual Special Tax levied to the Maximum Special Tax is equal for all Parcels of Taxable Homeowners Association Property. For Taxable Public Property, “Proportionately” means that the ratio of the actual Special Tax levied to the Maximum Special Tax is equal for all Parcels of Taxable Public Property.

“Public Property” means any property within the boundaries of Improvement Area No. 3 that is owned by the federal government, State of California or other local governments or public agencies.

“Required Coverage” means the amount by which the Maximum Special Tax Revenues must exceed the Bond debt service and required Administrative Expenses, as set forth in the Indenture, Certificate of Special Tax Consultant, or other formation or bond document that sets forth the minimum required debt service coverage.

“Residential Unit” means, for Single Family Detached Property, an individual single-family detached unit, and, for Multi-Family Property, an individual residential unit within a duplex, halfplex, triplex, fourplex, townhome, live/work or condominium structure, or apartment building.

“RMA” means this Rate and Method of Apportionment of Special Tax for Improvement Area No. 3.

“Single Family Detached Property” means, in any Fiscal Year, all Parcels for which a Building Permit was issued for construction of a Residential Unit that does not share a common wall with another Residential Unit.

“Special Tax” means a Special Tax levied in any Fiscal Year to pay the Special Tax Requirement.

“Special Tax Buffer” means a portion of the Maximum Special Tax Revenues that shall not be used to size Bonds to avoid reducing debt service coverage on the Bonds to an amount less than the Required Coverage. Prior to the Buffer Release, the Special Tax Buffer shall be subtracted from the Maximum Special Tax Revenues in order to size the issuance of Bonds. The Special Tax Buffer for Fiscal Year 2015-16 is \$38,307, which amount shall be (i) escalated each Fiscal Year by an amount equal to 2.0% of the amount in effect in the prior Fiscal Year, (ii) adjusted if there are changes to the Expected Land Uses, as set forth in Sections D and E, that result in an adjustment to the Expected Maximum Special Tax Revenues with the adjusted Special Tax Buffer being equal to 4.0% of the new Expected Maximum Special Tax Revenues, and (iii) reduced if and when the Administrator determines that Building Permits issued within Improvement Area No. 3 will result in more Residential Units within the smaller Square Footage Categories when compared to the Expected Land Uses. Each time additional Building Permits are issued, the Administrator shall compare the Building Permits issued to the Expected Land Uses and determine if there is a reduction in the Expected Maximum Special Tax Revenues. Any such reduction shall be subtracted from the Special Tax Buffer, and the reduced Special Tax Buffer shall, in the next Fiscal Year and each Fiscal Year thereafter, be escalated by two percent (2%) of the amount in effect in the prior Fiscal Year.

“Special Tax Requirement” means the amount necessary in any Fiscal Year (i) to pay principal and interest on Bonds which are due in the calendar year which begins in such Fiscal Year, (ii) to create and/or replenish reserve funds for the Bonds to the extent such replenishment has not been included in the computation of Special Tax Requirement in a previous Fiscal Year, (iii) to cure any delinquencies in the payment of principal or interest on Bonds which have occurred in the prior Fiscal Year, (iv) to pay Administrative Expenses, and (v) to pay the costs of Authorized Facilities so long as the direct payment for Authorized Facilities does not increase the Special Taxes on Undeveloped Property. The Special Tax Requirement may be reduced in any Fiscal Year by (i) interest earnings on or surplus balances in funds and accounts for the Bonds to the extent that such earnings or balances are available to apply against debt service pursuant to the Indenture or other legal document that sets forth these terms, (ii) proceeds from

the collection of penalties associated with delinquent Special Taxes, and (iii) any other revenues available to pay debt service on the Bonds as determined by the Administrator.

“Square Foot” or “Square Footage” means the square footage of a Residential Unit reflected on a Building Permit, condominium plan, site plan, or other such document. If the Square Footage shown on a site plan or condominium plan is inconsistent with the Square Footage reflected on the Building Permit issued for construction of the Residential Unit, the Square Footage from the Building Permit shall be used to determine the appropriate Square Footage Category for the Residential Unit.

“Square Footage Category” means one of the six different categories of Single Family Detached Property and Multi-Family Property set forth in Section C below.

“Taxable Homeowners Association Property” means, in any Fiscal Year, all Parcels of Homeowners Association Property that are not exempt pursuant to Section H below.

“Taxable Non-Residential Property” means, in any Fiscal Year, all Parcels of Non-Residential Property that are not exempt pursuant to Section H below.

“Taxable Property” means all of the Assessor’s Parcels within the boundaries of Improvement Area No. 3 which are not exempt from the Special Tax pursuant to law or Section H below.

“Taxable Public Property” means, in any Fiscal Year, all Parcels of Public Property that are not exempt pursuant to Section H below.

“Undeveloped Property” means, in any Fiscal Year, all Parcels of Taxable Property that are not Developed Property.

B. DATA FOR ADMINISTRATION OF SPECIAL TAX

Each Fiscal Year, the Administrator shall (i) categorize each Parcel of Taxable Property as Developed Property or Undeveloped Property, (ii) categorize each Parcel of Developed Property as Single Family Detached Property, Multi-Family Property, or Taxable Non-Residential Property, and (iii) determine if there is any Taxable Homeowners Association Property or Taxable Public Property. For Multi-Family Property, the number of Residential Units shall be determined by referencing the condominium plan, apartment plan, site plan or other development plan. In addition, the Administrator shall, on an ongoing basis, track the current balance of the Special Tax Buffer and determine whether the Buffer Release can take place.

In any Fiscal Year, if it is determined that: (i) a parcel map for property in Improvement Area No. 3 was recorded after January 1 of the prior Fiscal Year (or any other date after which the Assessor will not incorporate the newly-created Parcels into the then current tax roll), (ii) because of the date the parcel map was recorded, the Assessor does not yet recognize the new Parcels created by the parcel map, and (iii) one or more of the newly-created parcels is in a different Development Class than other parcels created by the subdivision, the Administrator

shall calculate the Special Tax for the property affected by recordation of the parcel map by determining the Special Tax that applies separately to the property within each Development Class, then applying the sum of the individual Special Taxes to the Parcel that was subdivided by recordation of the parcel map.

C. MAXIMUM SPECIAL TAX

1. *Developed Property*

The following maximum Special Tax rates shall apply to all Parcels of Developed Property within Improvement Area No. 3 for each Fiscal Year in which the Special Tax is levied and collected:

TABLE 1 Developed Property Fiscal Year 2015-16 Maximum Special Taxes *		
Land Use	Square Footage Category	Maximum Special Tax (Fiscal Year 2015-16)*
Single Family Detached Property	Residential Units greater than 2,300 Square Feet	\$4,878 per Residential Unit
Single Family Detached Property	Residential Units 2,100 to 2,300 Square Feet	\$4,528 per Residential Unit
Single Family Detached Property	Residential Units less than 2,100 Square Feet	\$4,174 per Residential Unit
Multi-Family Property	Residential Units greater than 1,800 Square Feet	\$4,087 per Residential Unit
Multi-Family Property	Residential Units 1,600 to 1,800 Square Feet	\$3,685 per Residential Unit
Multi-Family Property	Residential Units Less than 1,600 Square Feet	\$3,273 per Residential Unit

***On July 1, 2016 and on each July 1 thereafter, the Maximum Special Taxes shown in Table 1 shall be increased by an amount equal to 2.0% of the amount in effect for the prior Fiscal Year.**

Once a Special Tax has been levied on a Parcel of Developed Property, the Maximum Special Tax applicable to that Parcel shall not be reduced in future Fiscal Years because of changes in land use on the Parcel. Notwithstanding the foregoing, the actual Special Tax levied on a Parcel of Developed Property in any Fiscal Year may be less than the Maximum Special Tax if the Special Tax Requirement does not require the levy of the Maximum Special Tax pursuant to Section F below.

2. *Taxable Non-Residential Property, Taxable Homeowners Association Property and Taxable Public Property*

The Maximum Special Tax for Parcels of Taxable Non-Residential Property, Taxable Homeowners Association Property and Taxable Public Property in Fiscal Year 2015-16 is \$190,400 per Acre, which shall be increased on July 1, 2016 and on each July 1 thereafter by an amount equal to 2.0% of the amount in effect for the prior Fiscal Year.

3. *Undeveloped Property*

The Maximum Special Tax for Parcels of Undeveloped Property in Fiscal Year 2015-16 is \$190,400 per Acre, which shall be increased on July 1, 2016 and on each July 1 thereafter by an amount equal to 2.0% of the amount in effect for the prior Fiscal Year.

D. LAND USE CHANGES

The Expected Maximum Special Tax Revenues for Improvement Area No. 3, which is shown in Attachment 1, was calculated based on the Expected Land Uses at CFD Formation. As set forth in Section E herein, Attachment 1 shall be modified to reflect the Expected Land Uses and Expected Maximum Special Tax Revenues for Improvement Area No. 3 if property is annexed to Improvement Area No. 3. Attachment 1 is also subject to modification upon the occurrence of Land Use Changes, as described below. The Administrator shall review all Land Use Changes within Improvement Area No. 3 and compare the revised land uses to the Expected Land Uses to evaluate the impact on the Expected Maximum Special Tax Revenues.

If, ***prior to the first Bond sale***, a Land Use Change is proposed that will result in a reduction in the Expected Maximum Special Tax Revenues, no action will be needed pursuant to this Section D. Upon approval of the Land Use Change, the Administrator shall update Attachment 1 to show the reduced Net Expected Maximum Special Tax Revenues, which shall then be the amount used to size Bond sales.

If, ***after the first Bond sale***, a Land Use Change is proposed that will result in a reduction in the Expected Maximum Special Tax Revenues, no action will be needed pursuant to this Section D as long as the reduction in Net Expected Maximum Special Tax Revenues does not reduce debt service coverage on outstanding Bonds below the Required Coverage. Upon approval of the Land Use Change, the Administrator shall update Attachment 1 to show the reduced Net Expected Maximum Special Tax Revenues, which shall then be the amount used to size future bond sales.

If, *after the first Bond sale*, the Administrator determines that a proposed Land Use Change would reduce debt service coverage on outstanding Bonds below the Required Coverage, a prepayment must be made by the landowner requesting the Land Use Change in an amount sufficient to retire Bonds in the amount necessary to maintain the Required Coverage.

E. ANNEXATIONS

If, in any Fiscal Year, a property owner within the Future Annexation Area wants to annex property into Improvement Area No. 3, the Administrator shall apply the following steps as part of the annexation proceedings:

- Step 1.** Working with City staff and the landowner, the Administrator shall determine the number of Residential Units within each Square Footage Category that are expected to be built within the area to be annexed.
- Step 2.** The Administrator shall prepare and keep on file an updated Attachment 1 that adds the annexed property and identifies the revised Expected Land Uses, Expected Maximum Special Tax Revenues, and Special Tax Buffer for Improvement Area No. 3. After the annexation is complete, the application of Sections D, F and I of this RMA shall be based on the adjusted Expected Land Uses and Expected Maximum Special Tax Revenues including the newly annexed property.
- Step 3.** The Administrator shall ensure that a Notice of Special Tax Lien is recorded against all Parcels that are annexed to the CFD.
- Step 4.** The Administrator shall recalculate the Public Facilities Requirement used in the prepayment calculation in Section I below to include the estimated net proceeds that can be generated to fund Authorized Facilities based on the Maximum Special Tax capacity from the annexed area. The adjusted Public Facilities Requirement shall be calculated by (i) dividing the increased Expected Maximum Special Tax Revenues that can be collected after the annexation by the Expected Maximum Special Tax Revenues that were in place prior to the annexation, and (ii) multiplying the quotient by the Public Facilities Requirement that was in place prior to the annexation.
- Step 5.** The Administrator shall increase the acreage of exempt Public Property and exempt Homeowners Association Property to include such acreage as estimated in the area that was annexed.

F. METHOD OF LEVY OF THE SPECIAL TAX

Each Fiscal Year, the Administrator shall determine the Special Tax Requirement to be collected in that Fiscal Year. A Special Tax shall then be levied according to the following steps:

- Step 1.** In all Fiscal Years prior to the earlier of (i) the funding of all the Authorized Facilities or (ii) the fifteenth Fiscal Year in which a Special Tax is levied on Parcels in Improvement Area No. 3, the Maximum Special Tax shall be levied on all Parcels of Developed Property. Pursuant to the flow of funds set forth in the Indenture, any Special Tax proceeds collected that are not needed to pay debt service on the Bonds, replenish reserves, or pay Administrative Expenses shall be used to pay directly for Authorized Facilities.

After the Fiscal Year in which the earlier of the two dates set forth above occurs, the Special Tax shall be levied Proportionately on each Parcel of Developed Property, up to 100% of the Maximum Special Tax for each Parcel of Developed Property until the amount levied is equal to the Special Tax Requirement.

- Step 2.** If additional revenue is needed after Step 1 to pay the Special Tax Requirement, the Special Tax shall be levied Proportionately on each Parcel of Undeveloped Property up to 100% of the Maximum Special Tax for each Parcel of Undeveloped Property.
- Step 3.** If additional revenue is needed after Step 2 to pay the Special Tax Requirement, the Special Tax shall be levied Proportionately on each Parcel of Taxable Homeowners Association Property up to 100% of the Maximum Special Tax for each Parcel of Taxable Homeowners Association Property.
- Step 4.** If additional revenue is needed after Step 3 to pay the Special Tax Requirement, the Special Tax shall be levied Proportionately on each Parcel of Taxable Public Property, up to 100% of the Maximum Special Tax for each Parcel of Taxable Public Property.

G. MANNER OF COLLECTION OF SPECIAL TAXES

The Special Tax shall be collected in the same manner and at the same time as ordinary ad valorem property taxes, provided, however, that prepayments are permitted as set forth in Section I below and provided further that the City may directly bill the Special Tax, may collect Special Taxes at a different time or in a different manner, and may collect delinquent Special Taxes through foreclosure or other available methods.

The Special Tax shall be levied and collected until principal and interest on all Bonds have been repaid, costs of constructing or acquiring Authorized Facilities have been paid, and all Administrative Expenses have been paid or reimbursed. However, in no event shall Special Taxes be levied after Fiscal Year 2050-51. Under no circumstances may the Special Tax on a Parcel in residential use be increased in any Fiscal Year as a consequence of delinquency or default in payment of the Special Tax levied on another Parcel or Parcels by more than ten percent (10%) above the amount that would have been levied in that Fiscal Year had there never been any such delinquencies or defaults.

H. EXEMPTIONS

Notwithstanding any other provision of this RMA, no Special Tax shall be levied on up to 28.15 Acres of Public Property and 10.81 Acres of Homeowners Association Property in Improvement Area No. 3, which acreage amounts will be adjusted with each annexation of property into Improvement Area No. 3 as set forth in Section E above. Tax-exempt status will be assigned by the Administrator separately to Public Property and Homeowners Association Property in chronological order based on the date on which Parcels are transferred to a Public Agency or the Homeowners Association. As of CFD Formation, there was no Non-Residential Property expected within Improvement Area No. 3; therefore, all Non-Residential Property in Improvement Area No. 3 shall be Taxable Non-Residential Property for purposes of this RMA.

I. PREPAYMENT OF SPECIAL TAX

The following definitions apply to this Section I:

“Construction Fund” means the account (regardless of its name) identified in the Indenture to hold funds which are currently available for expenditure to acquire or construct Authorized Facilities.

“Outstanding Bonds” means all Previously Issued Bonds which remain outstanding, with the following exception: if a Special Tax has been levied against, or already paid by, an Assessor’s Parcel making a prepayment, and a portion of the Special Tax will be used to pay a portion of the next principal payment on the Bonds that remain outstanding (as determined by the Administrator), that next principal payment shall be subtracted from the total Bond principal that remains outstanding, and the difference shall be used as the amount of Outstanding Bonds for purposes of this prepayment formula.

“Previously Issued Bonds” means all Bonds that have been issued prior to the date of prepayment.

“Public Facilities Requirement” means either \$13.4 million in 2015 dollars, escalated two percent (2.0%) per year beginning July 1, 2016 and each July 1 thereafter, or such lower number as shall be determined by the City as sufficient to fund the Authorized Facilities.

“Remaining Facilities Costs” means the Public Facilities Requirement minus public facility costs funded by Previously Issued Bonds or Special Taxes.

1. *Full Prepayment*

The Special Tax obligation applicable to an Assessor’s Parcel in Improvement Area No. 3 may be prepaid and the obligation of the Assessor’s Parcel to pay the Special Tax permanently

satisfied as described herein, provided that a prepayment may be made only if there are no delinquent Special Taxes with respect to such Assessor's Parcel at the time of prepayment. An owner of an Assessor's Parcel intending to prepay the Special Tax obligation shall provide the City with written notice of intent to prepay. Within 30 days of receipt of such written notice, the City or its designee shall notify such owner of the prepayment amount for such Assessor's Parcel. Prepayment must be made not less than 75 days prior to any redemption date for Bonds to be redeemed with the proceeds of such prepaid Special Taxes. Under no circumstance shall a prepayment be allowed that would reduce debt service coverage below the Required Coverage. The Prepayment Amount shall be calculated as follows (capitalized terms as defined above or below):

	Bond Redemption Amount
plus	Remaining Facilities Amount
plus	Redemption Premium
plus	Defeasance Requirement
plus	Administrative Fees and Expenses
<u>less</u>	<u>Reserve Fund Credit</u>
equals	Prepayment Amount

As of the proposed date of prepayment, the Prepayment Amount shall be determined by application of the following steps:

- Step 1.** Determine the greater of (i) the total Maximum Special Tax that could be collected from the Assessor's Parcel prepaying the Special Tax in the Fiscal Year in which prepayment would be received by the City, or (ii) the Maximum Special Tax that could be collected from the Parcel at buildout based on Expected Land Uses at the time the prepayment is calculated.
- Step 2.** Divide the Maximum Special Tax computed pursuant to Step 1 for such Assessor's Parcel by the lesser of (i) the Maximum Special Tax Revenue that could be collected in that Fiscal Year from property in Improvement Area No. 3, or (ii) the Maximum Special Tax revenues that could be generated at buildout of property in Improvement Area No. 3 based on the Expected Land Uses at the time the prepayment is calculated.
- Step 3.** Multiply the quotient computed pursuant to Step 2 by the Outstanding Bonds to compute the amount of Outstanding Bonds to be retired and prepaid (*the "Bond Redemption Amount"*).
- Step 4.** Compute the current Remaining Facilities Costs (if any).
- Step 5.** Multiply the quotient computed pursuant to Step 2 by the amount determined pursuant to Step 4 to compute the amount of Remaining Facilities Costs to be prepaid (*the "Remaining Facilities Amount"*).
- Step 6.** Multiply the Bond Redemption Amount computed pursuant to Step 3 by the applicable redemption premium, if any, on the Outstanding Bonds to be redeemed (*the "Redemption Premium"*).

- Step 7.** Compute the amount needed to pay interest on the Bond Redemption Amount starting with the last Bond interest payment date on which interest has been or will be paid by Special Taxes already levied until the earliest redemption date for the Outstanding Bonds. If Bonds are callable at or prior to the last Bond interest payment date on which interest has been or will be paid by Special Taxes already levied, Steps 7, 8 and 9 of this prepayment formula will not apply.
- Step 8.** Compute the amount of interest the City reasonably expects to derive from reinvestment of the Bond Redemption Amount plus the Redemption Premium from the first Bond interest payment date after which the prepayment has been received until the redemption date for the Outstanding Bonds.
- Step 9.** Subtract the amount computed pursuant to Step 8 from the amount computed pursuant to Step 7 (the ***“Defeasance Requirement”***).
- Step 10.** The administrative fees and expenses associated with the prepayment will be determined by the Administrator and include the costs of computing the prepayment, redeeming Bonds and recording any notices to evidence the prepayment and the redemption (the ***“Administrative Fees and Expenses”***).
- Step 11.** If, at the time the prepayment is calculated, the reserve fund is greater than or equal to the reserve requirement, and to the extent so provided in the Indenture, a reserve fund credit shall be calculated as a reduction in the applicable reserve fund for the Outstanding Bonds to be redeemed pursuant to the prepayment (the ***“Reserve Fund Credit”***).
- Step 12.** The Special Tax prepayment is equal to the sum of the amounts computed pursuant to Steps 3, 5, 6, 9, and 10, less the amount computed pursuant to Step 11 (the ***“Prepayment Amount”***).
- Step 13.** From the Prepayment Amount, the amounts computed pursuant to Steps 3, 6, and 9 shall be deposited into the appropriate fund as established under the Indenture and be used to retire Outstanding Bonds or make debt service payments. The amount computed pursuant to Step 5 shall be deposited into the Construction Fund. The amount computed pursuant to Step 10 shall be retained in the account or fund that is established to pay Administrative Expenses of Improvement Area No. 3.

Once a full prepayment has been received, a Notice of Cancellation of Special Tax Lien shall be recorded against the Parcel. However, a Notice of Cancellation of Special Tax Lien shall not be recorded until all Special Taxes levied on the Parcel in the current or prior Fiscal Years have been collected.

2. *Partial Prepayment*

A partial prepayment may be made in an amount equal to any percentage of full prepayment desired by the party making a partial prepayment, except that the full amount of Administrative Fees and Expenses determined in Step 10 shall be included in the partial prepayment. The Maximum Special Tax that can be levied on a Parcel after a partial prepayment is made shall be determined as follows:

- Step 1.** Calculate the full prepayment (not including the amount collected for Administrative Fees and Expenses) that would be due from the Parcel if the entire Special Tax obligation were being prepaid pursuant to Section I.1 above.
- Step 2.** Divide the partial prepayment amount for the Parcel (not including the amount collected for Administrative Fees and Expenses) by the amount computed in Step 1 to determine a percentage.
- Step 3.** Subtract the percentage computed in Step 2 from 100% to determine the "Remaining Percentage."
- Step 4.** Multiply the Remaining Percentage from Step 3 by the Maximum Special Tax for the Parcel to determine the new Maximum Special Tax that will be in effect for the Parcel after the partial prepayment is applied.

When a partial prepayment is received, the proceeds shall be deposited as follows:

- The amount computed pursuant to Step 10 in Section I.1 shall be deposited into the account or fund that is established to pay Administrative Expenses of Improvement Area No. 3.
- The sum of the amounts computed pursuant to Steps 3, 6, and 9 in Section I.1 shall be multiplied by the percentage determined in Step 2 of this Section I.2, and the product shall be the amount deposited into the appropriate fund established under the Indenture to be used to retire Outstanding Bonds or make debt service payments.
- The amount computed pursuant to Step 5 in Section I.1 shall be multiplied by the percentage determined in Step 2 of this Section I.2, and the product shall be the amount deposited into the Construction Fund.

Once a partial prepayment has been received, an Amendment to Special Tax Lien shall be recorded against the Parcel. However, an Amendment to Special Tax Lien shall not be recorded until all Special Taxes levied on the Parcel in the current or prior Fiscal Years have been collected.

J. INTERPRETATION OF SPECIAL TAX FORMULA

The City reserves the right to make minor administrative and technical changes to this document that do not materially affect the rate and method of apportioning Special Taxes. In addition, the interpretation and application of any section of this document shall be left to the City's discretion. Interpretations may be made by the City by ordinance or resolution for purposes of clarifying any vagueness or ambiguity in this RMA.

ATTACHMENT 1

Improvement Area No. 3 City of Dublin Community Facilities District No. 2015-1 (Dublin Crossing)

Expected Land Uses and Expected Maximum Special Tax Revenue

Land Use	Square Footage Category	Expected Number of Units	Maximum Special Tax per Unit FY 2015-16 [1]	Expected Maximum Special Tax Revenue [1]
Single Family Detached Property	Residential Units greater than 2,300 Square Feet	0	\$4,878 per Residential Unit	\$0
Single Family Detached Property	Residential Units 2,100 to 2,300 Square Feet	44	\$4,528 per Residential Unit	\$199,232
Single Family Detached Property	Residential Units less than 2,100 Square Feet	0	\$4,174 per Residential Unit	\$0
Multi-Family Property	Residential Units greater than 1,800 Square Feet	67	\$4,087 per Residential Unit	\$273,829
Multi-Family Property	Residential Units 1,600 to 1,800 Square Feet	72	\$3,685 per Residential Unit	\$265,320
Multi-Family Property	Residential Units less than 1,600 Square Feet	67	\$3,273 per Residential Unit	\$219,291
Expected Maximum Special Tax Revenues at CFD Formation (FY 2015-16 \$)				\$957,672
Less: Special Tax Buffer (2015-16 \$) (4% of Expected Max Special Tax Revenues)				<u>(\$38,307)</u>
Net Special Tax Revenues Available for Bond Sizing (2015-16 \$)				\$919,365

[1]: On July 1, 2016 and each July 1 thereafter, all dollar amounts shown above shall be increased by two percent (2%) of the amount in effect in the previous Fiscal Year.

APPENDIX D

***Boundary Map of
Improvement Area No. 3
Community Facilities District No. 2015-1***

OWNERS LIST

- A (TRACT 8368) = DUBLIN CROSSING, LLC
- B (TRACT 8365) = DUBLIN CROSSING, LLC
- C (TRACT 8415) = DUBLIN CROSSING, LLC
- D (TRACT 8367) = DUBLIN CROSSING, LLC
- E (TRACT 8362) = DUBLIN CROSSING, LLC


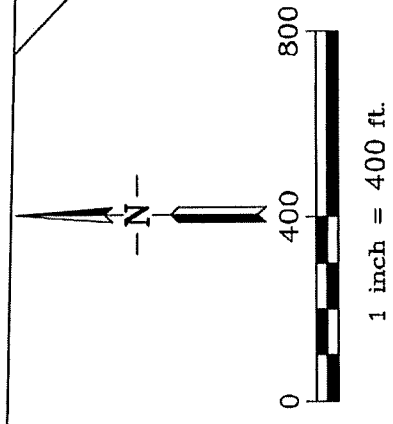


EXHIBIT B
IDENTIFICATION OF THE PROPERTY

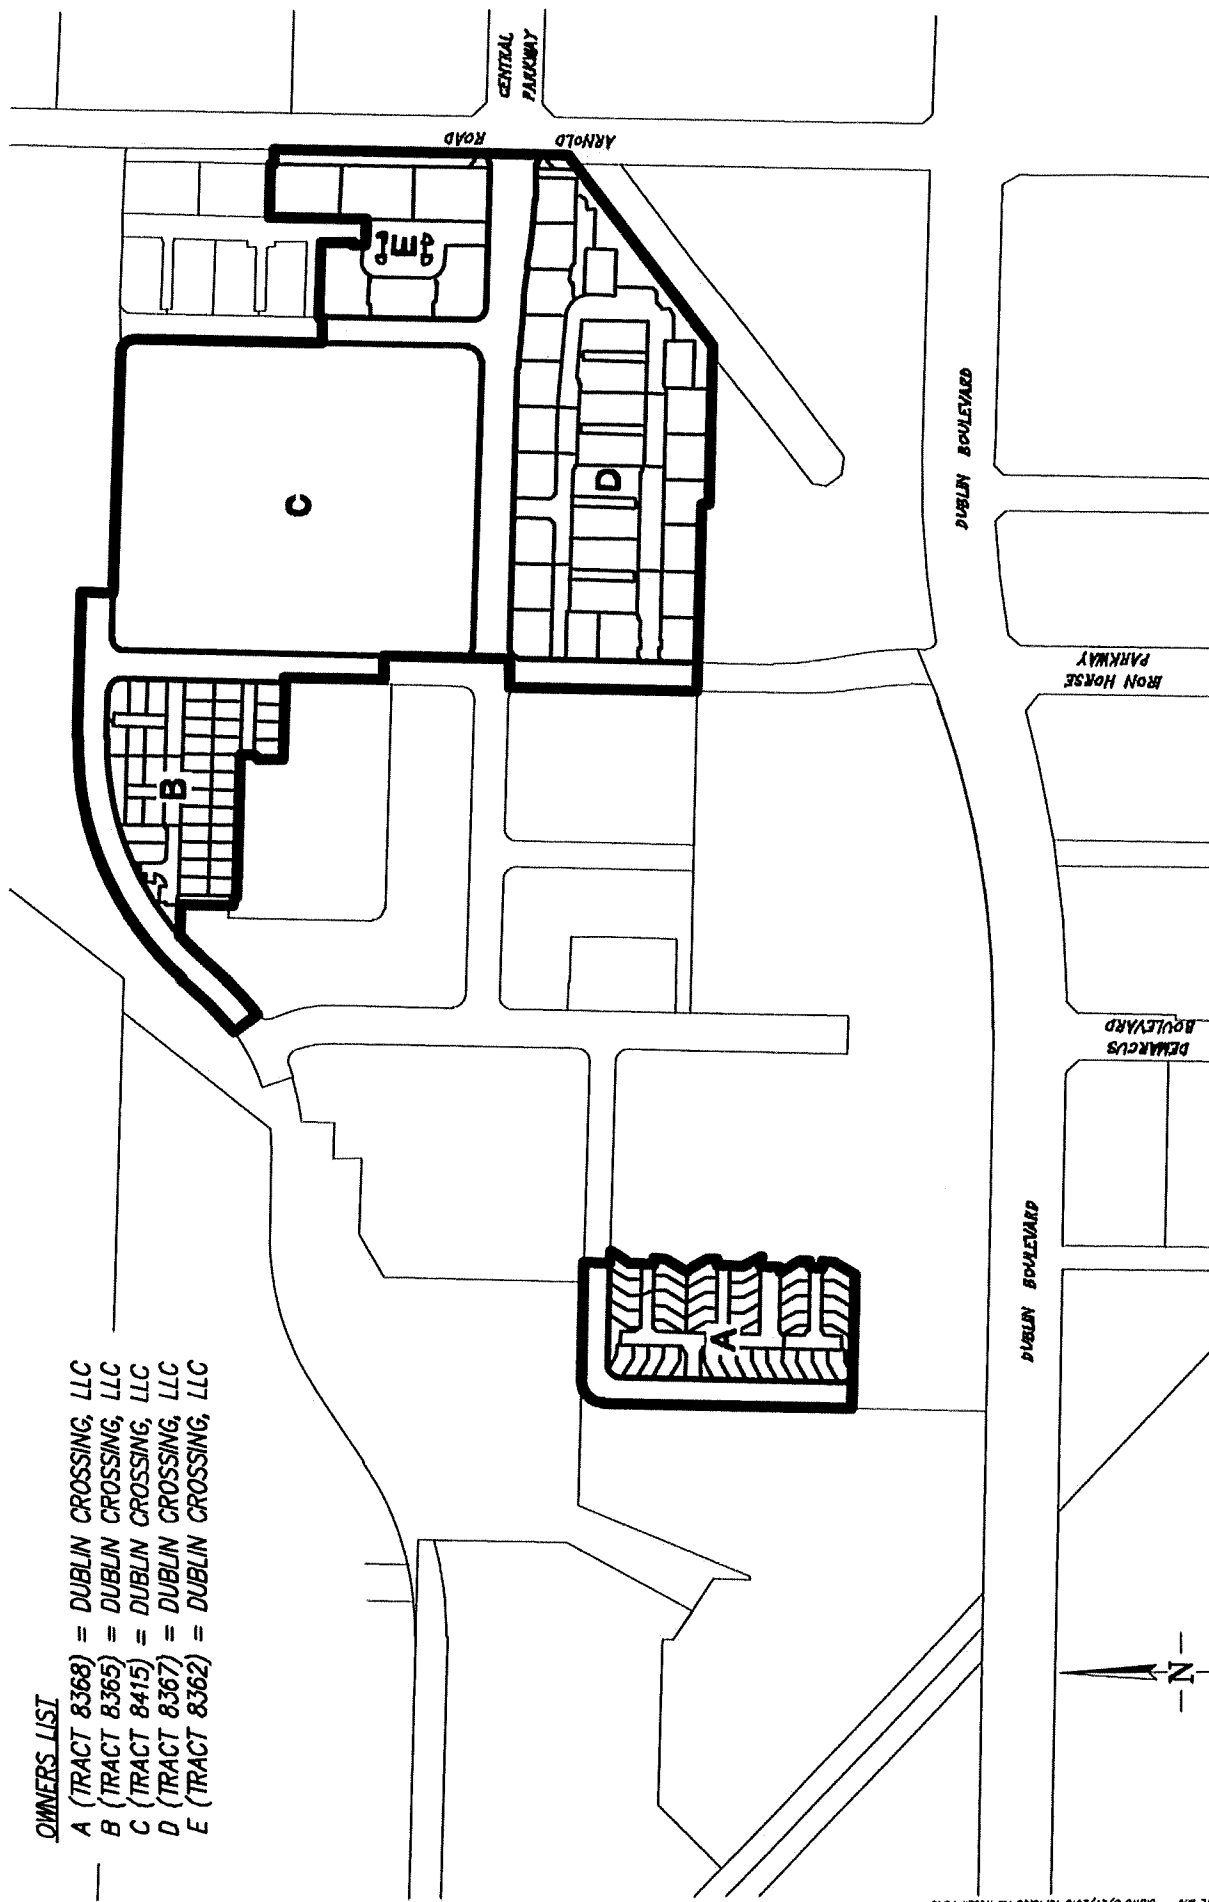

RUGGERI-JENSEN-AZAR
ENGINEERS • PLANNERS • SURVEYORS
4690 CHABOT DRIVE, SUITE 200 PLEASANTON, CA 94588
PHONE: (925) 227-9100 FAX: (925) 227-9300

APPENDIX E

*Assessor's Parcel Maps
for Fiscal Year 2024-25*

ASSESSOR'S MAP 986

Code Area Nos. 26-015

57


SCALE: 1" = 60'

- (A) TR. 8150 341/6-10
- (B) TR. 8308 345/89-93

REVISED: 11-21-17 LL

DRAWN: 08-15-17 LL

FORMERLY: POR.BLK. 54

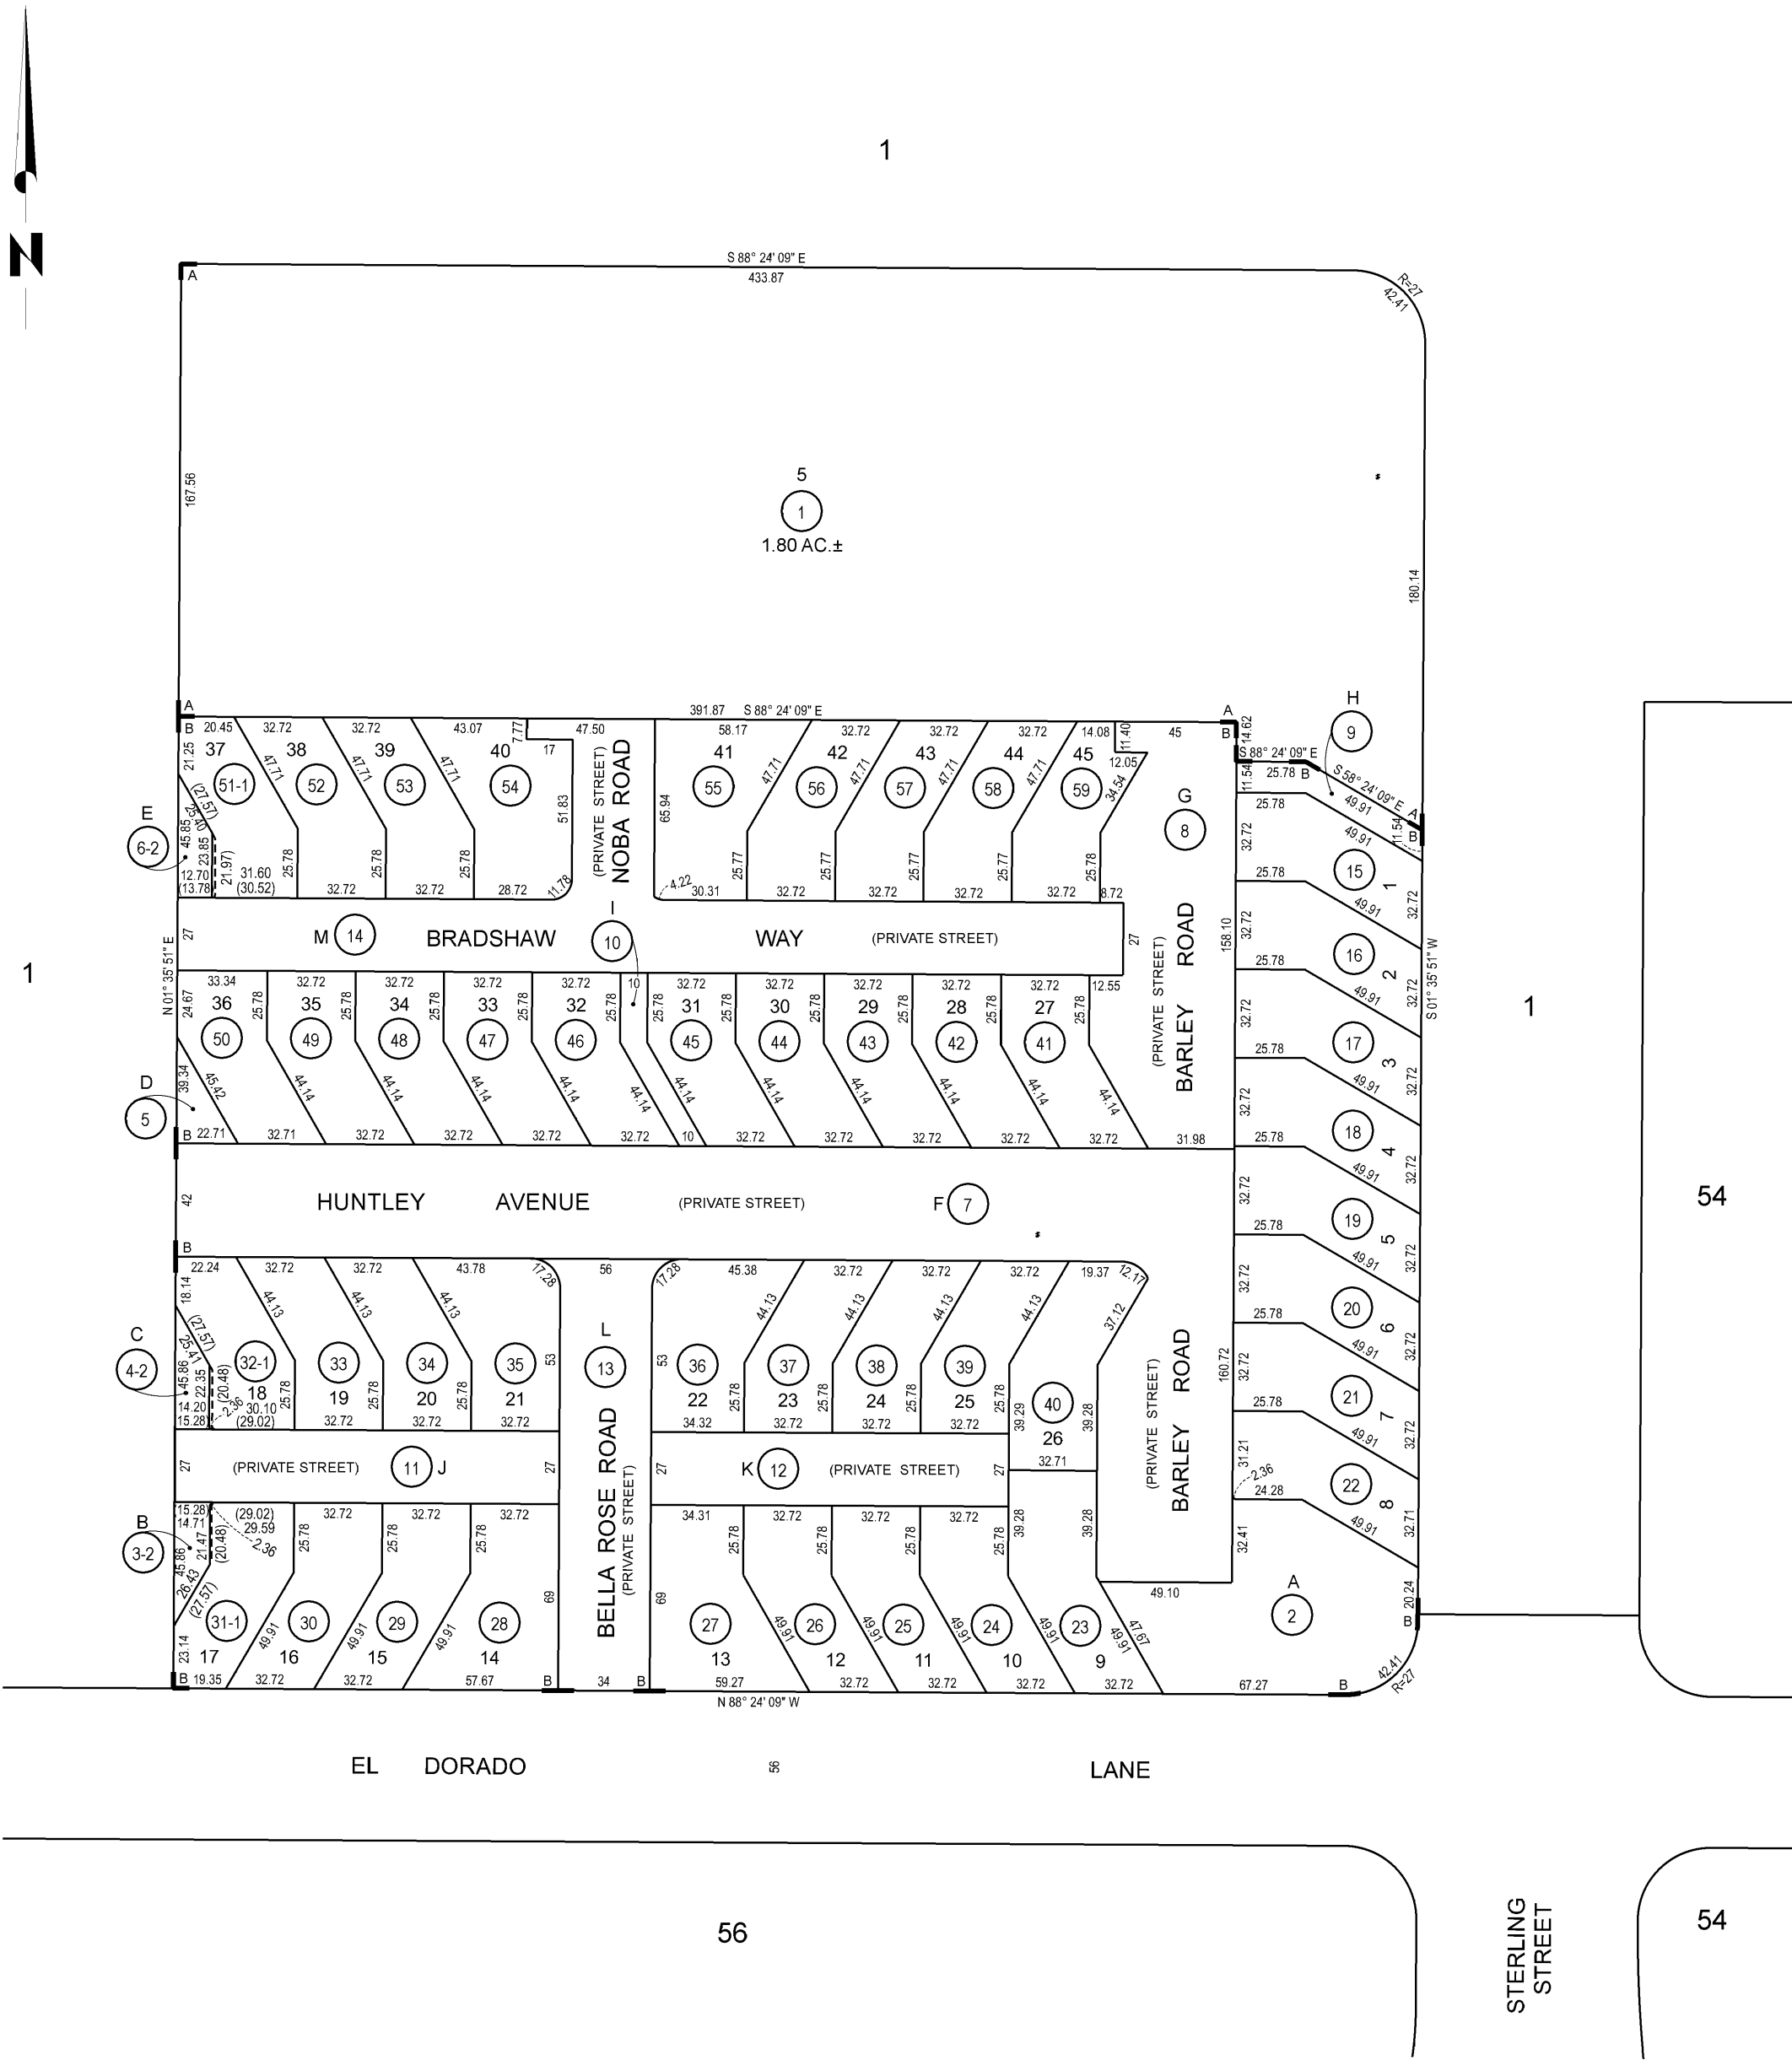

ASSESSOR'S MAP 986

Code Area Nos. 26-015

58 (B) TR. 8361 355/1-3 (C) TR. 8362 357/84-87

63

SCALE: 1" = 60'

HORIZON

Q2

PARKWAY

REVISOR: 07-19-18 LL
03-21-19 LL
01-16-20 LL
07-07-21 LL
08-16-22 LL


DRAWN: 04-09-18 LL

FORMERLY: POR BLK 1

TRA: 025 B REF: TR.8309 349/26-35; TR.8382 351/60-68

HPN: 130

IND PG: 1

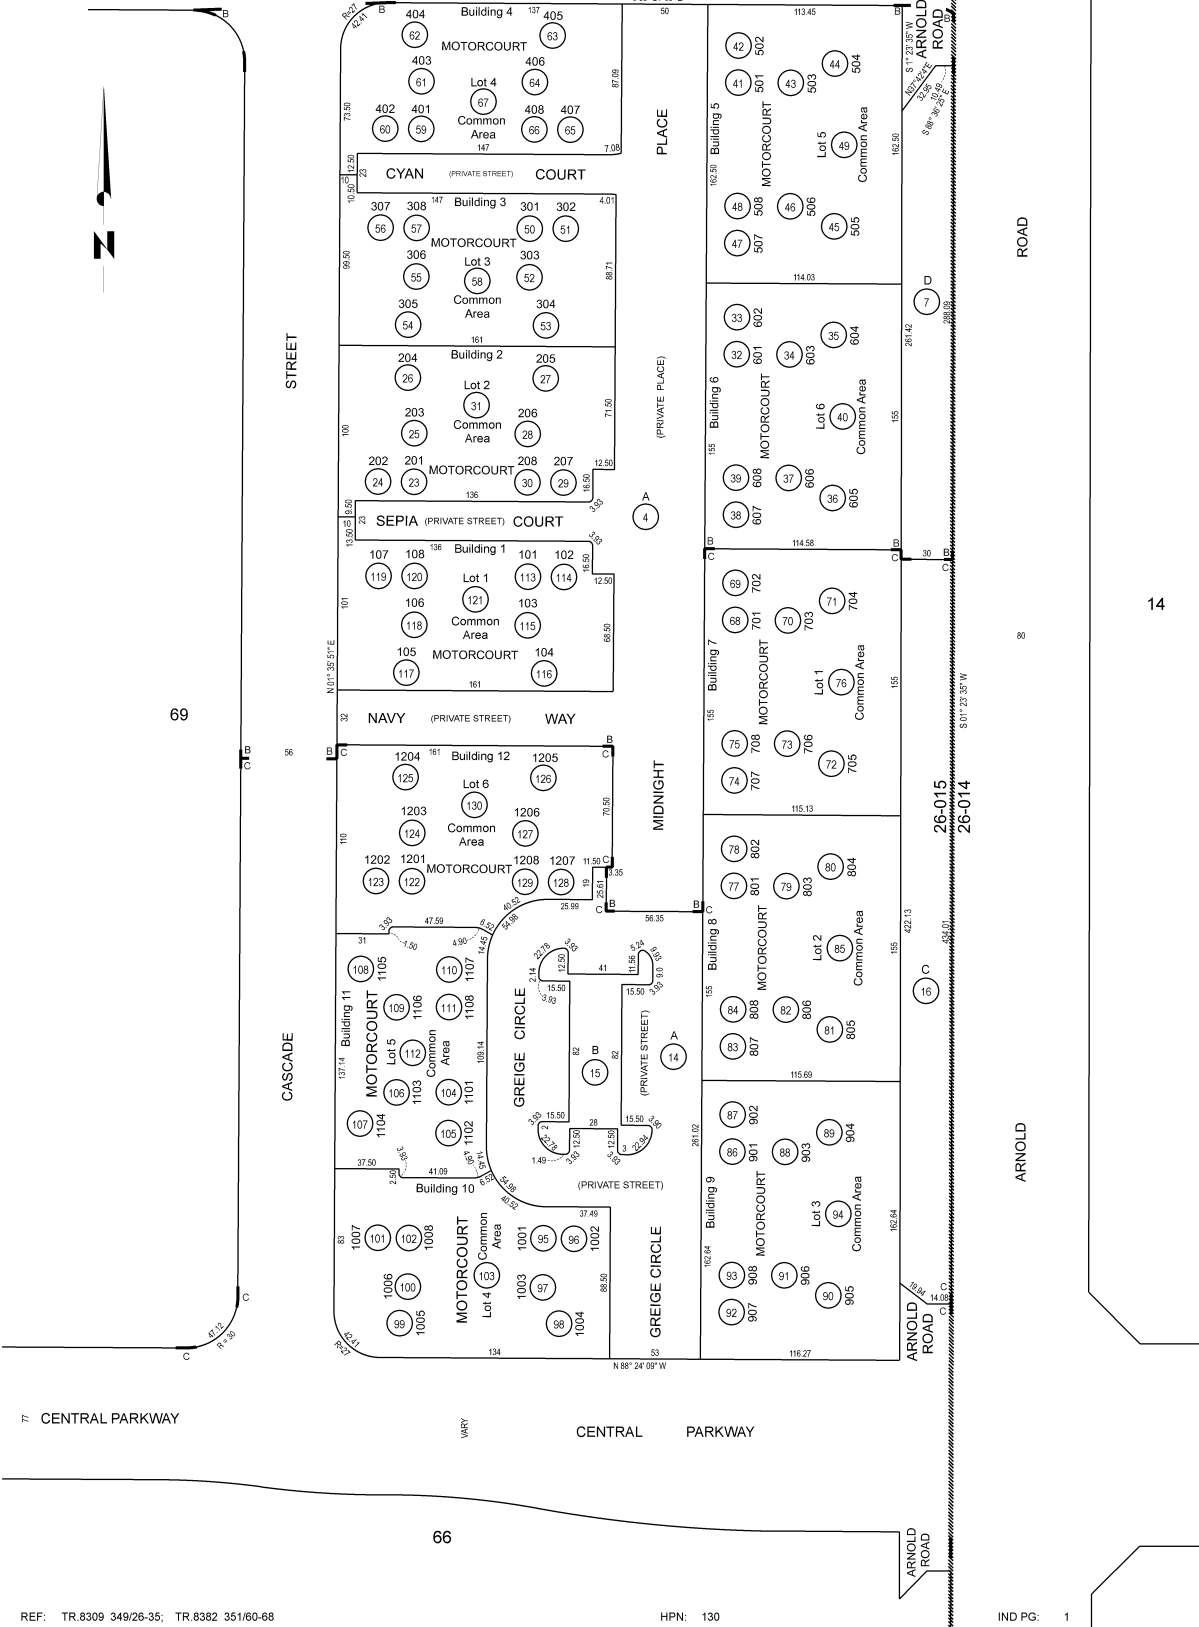

ASSESSOR'S MAP 986

Code Area Nos. 26-015

(B) TR. 8367 359/20-27

66

SCALE: 1" = 80'




REVISED: 03-05-19, LT
08-28-22, JT
10-26-22, JT

DRAWN: 02-25-19, LT

FORMERLY: POR, BLK 1

TRA: 025 B

REF: TR.8362 357/64-87

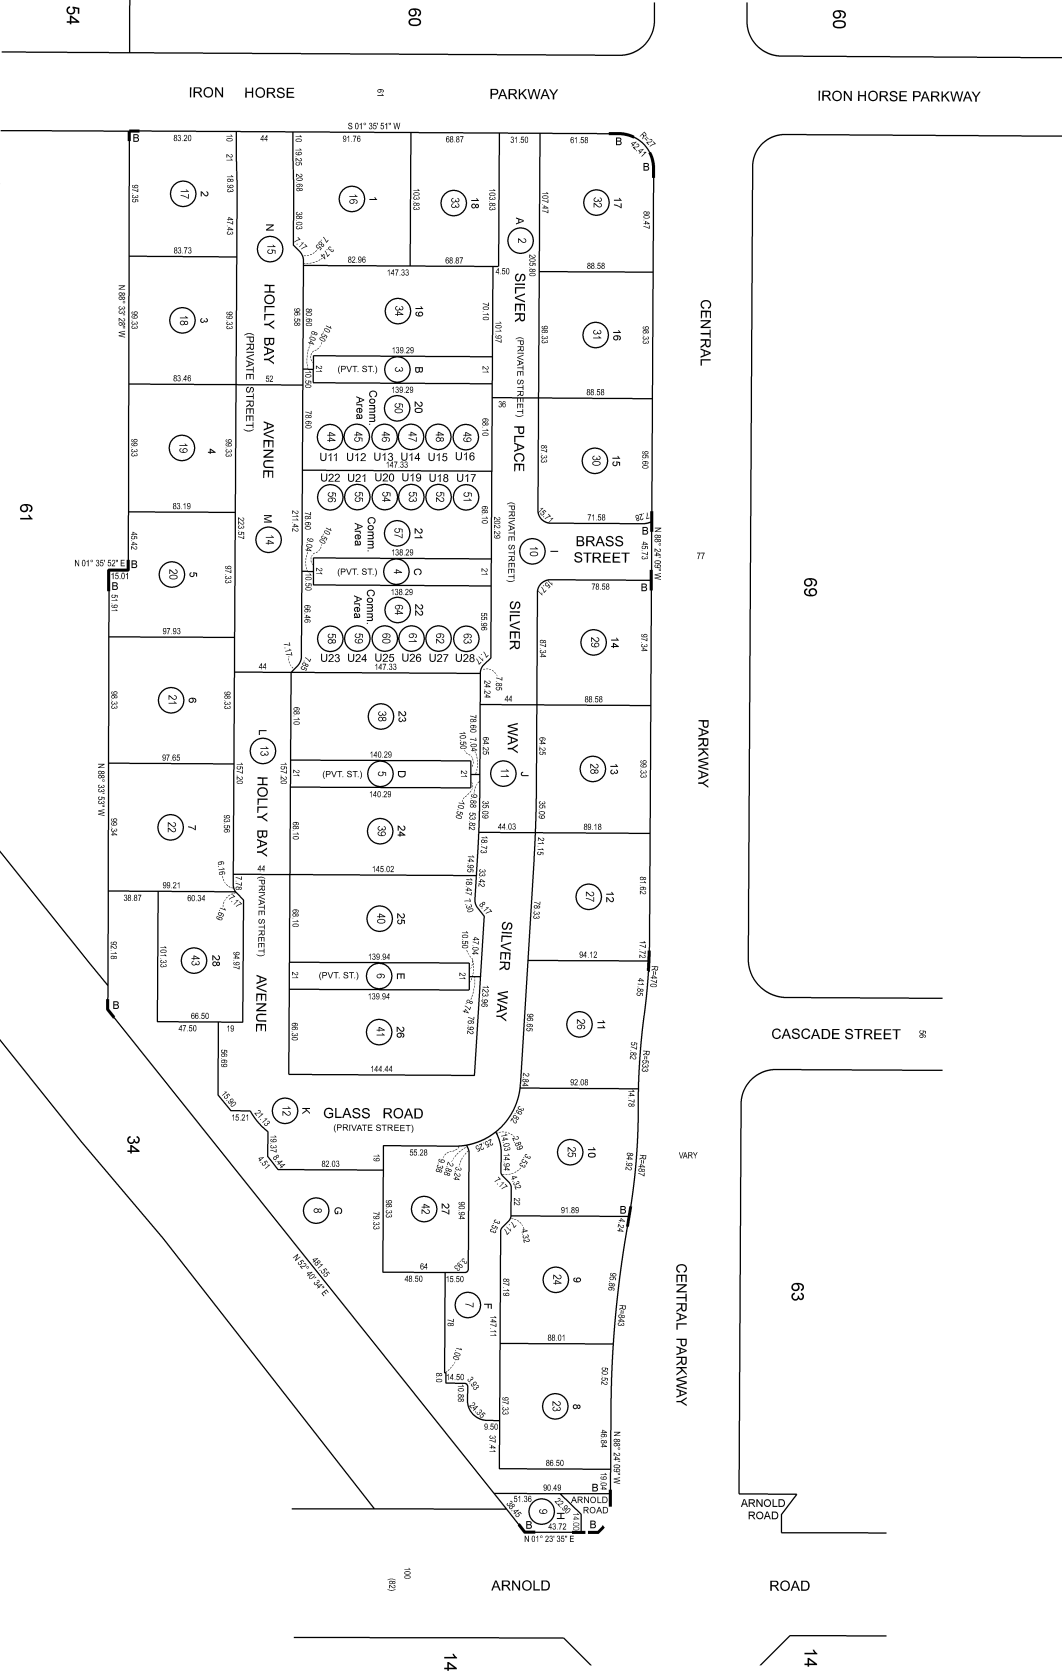

HPN: 64

IND PG: 1

ASSESSOR'S MAP 986

Code Area Nos. 26-015

69

SCALE: 1" = 80'

(A) TR. 8415 357/88-92

REVISID: 10-29-19 LL

DRAWN: 02-28-19 LL


FORMERLY: FOR BLK 1 & 64

TRA: 025 B

REF:

HPN: 1

IND PG: 1

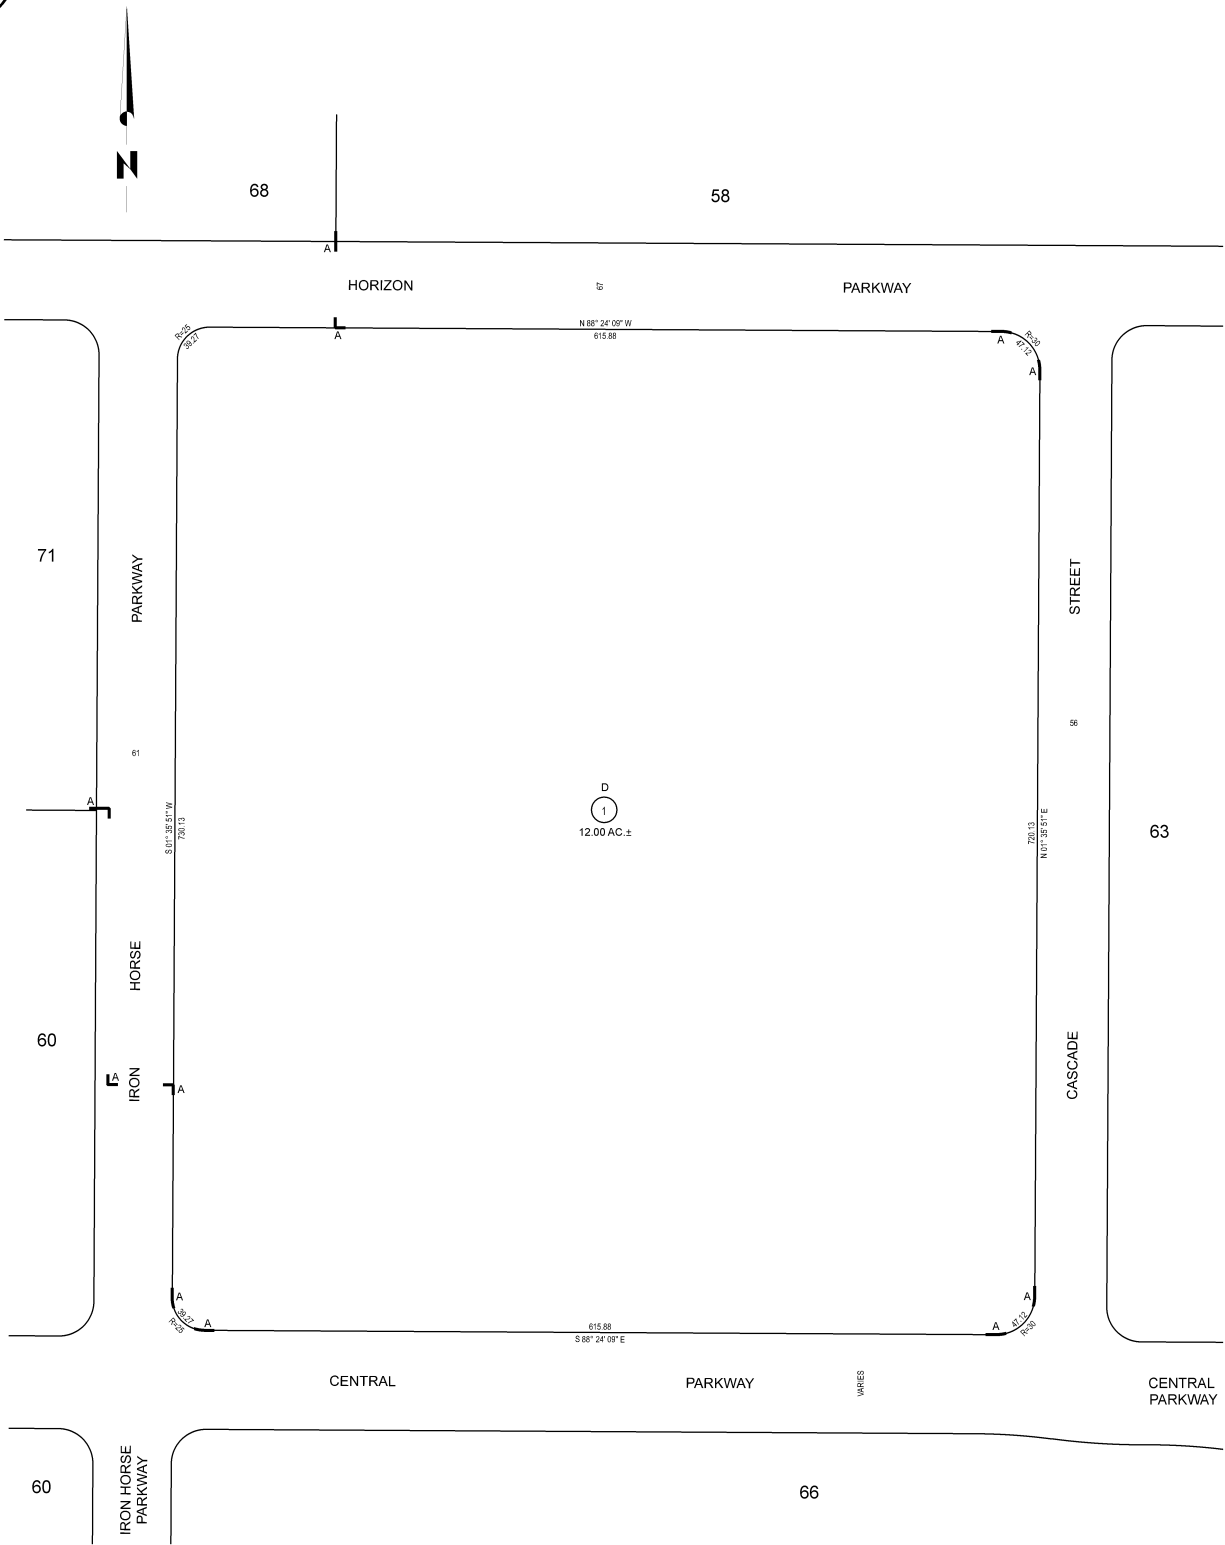


ASSESSOR'S MAP 986

Code Area Nos. 26-015

71

SCALE: 1" = 50'

(A) TR. 8365 359/72-76

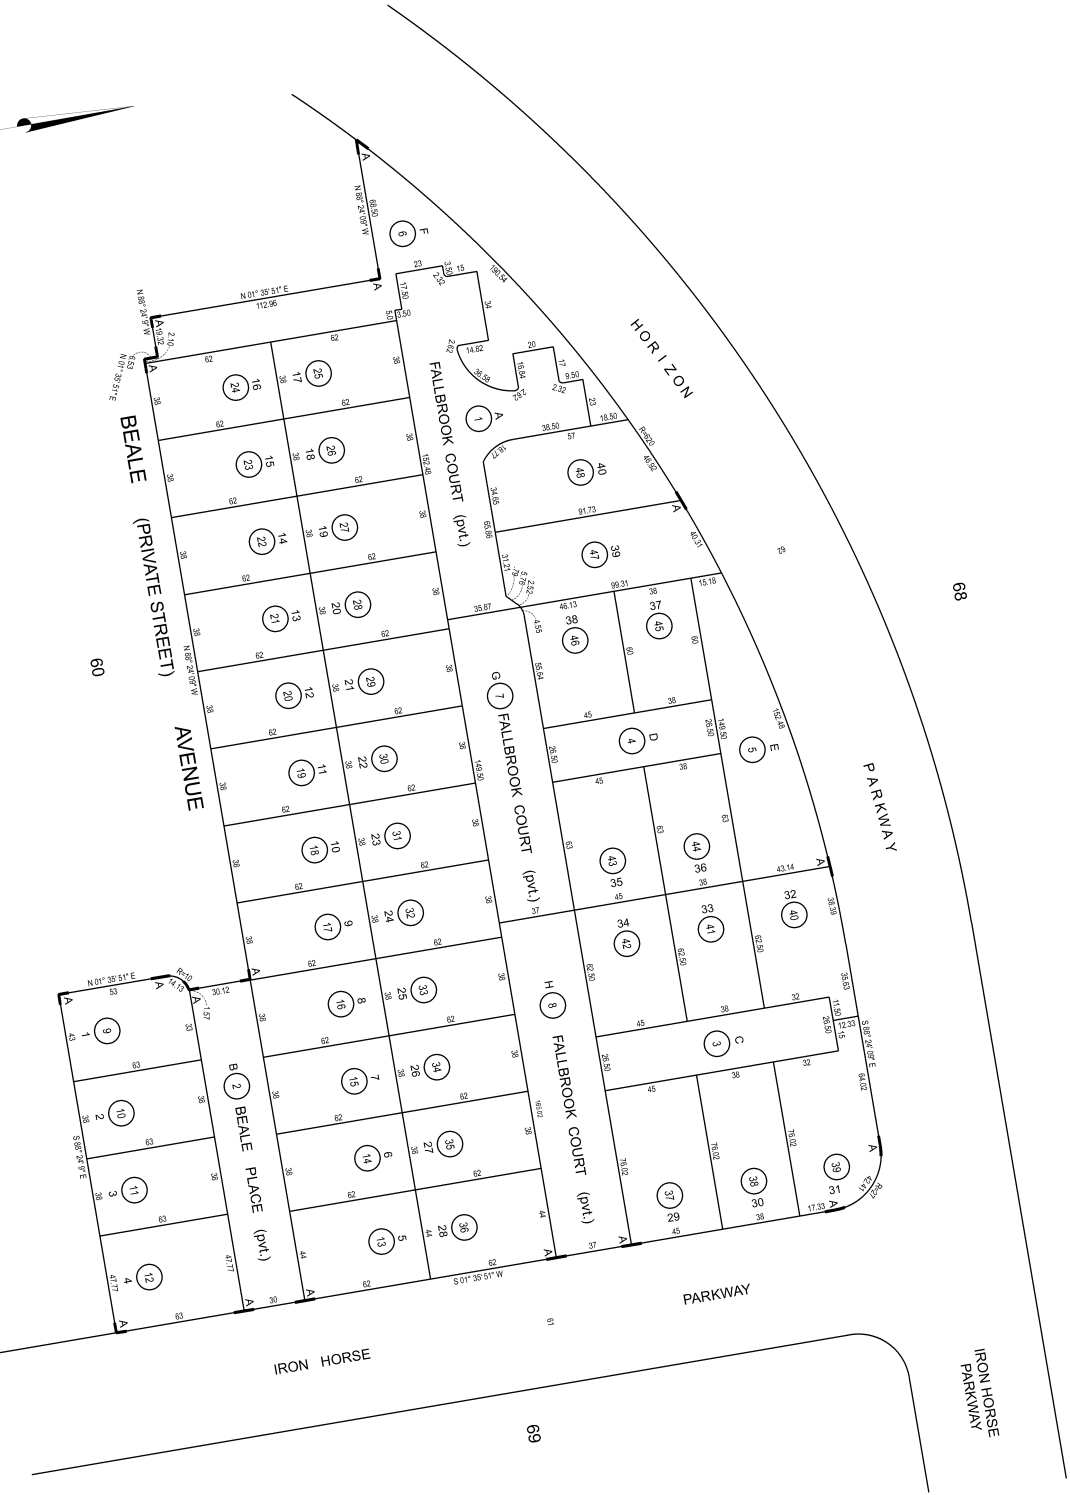

REVISED:

DRAWN: 10-24-19 LL

FORMERLY: POR, BLK 60, 68

TRA: 025 B

REF:

HPN: 48

IND PG: 1